




NOTE TO PRINTERS
 AJB HOME DESIGN GIVES ITS CONSENT FOR THE BEARER OF THESE PLANS TO COPY, SCAN &/or BURN TO CD OR A FLASH DRIVE. PRINT IN GREYSCALE.

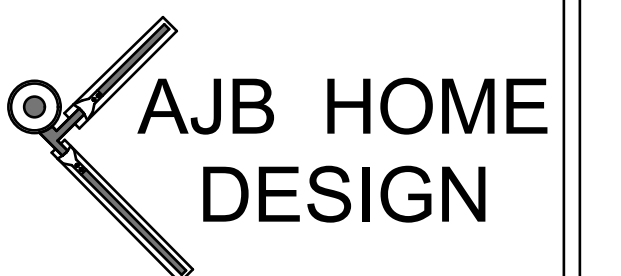

314-663 Goldstream Avenue
 Victoria BC, V9B 2W9
 Office 250-595-0858
 email: ajbhomedesign@shaw.ca
 www.ajbhomedesign.com

NO.	DATE	DESCRIPTION
1	Jan 01/00	1st Preliminary Drawings
2	Jan 01/00	2nd Preliminary Drawings
3	Jan 01/00	Construction/Permit Drawings-Proofs: Waiting for clients' approval.
4	Jan 01/00	Construction/Permit Drawings for: Building Permit Application, Construction, Estimating, Suppliers and Other Professionals & Trades.

PROJECT TYPE
 FACE-LIFT RENOVATIONS
 TO EXISTING SFD RESIDENCE

SITE: SAMPLE

FOR: SAMPLE

DRAWN BY: Alan Bisson


PAGE NO. **A-1 of 2**



LEFT SIDE ELEVATION

NORTH


1/4" = 1'

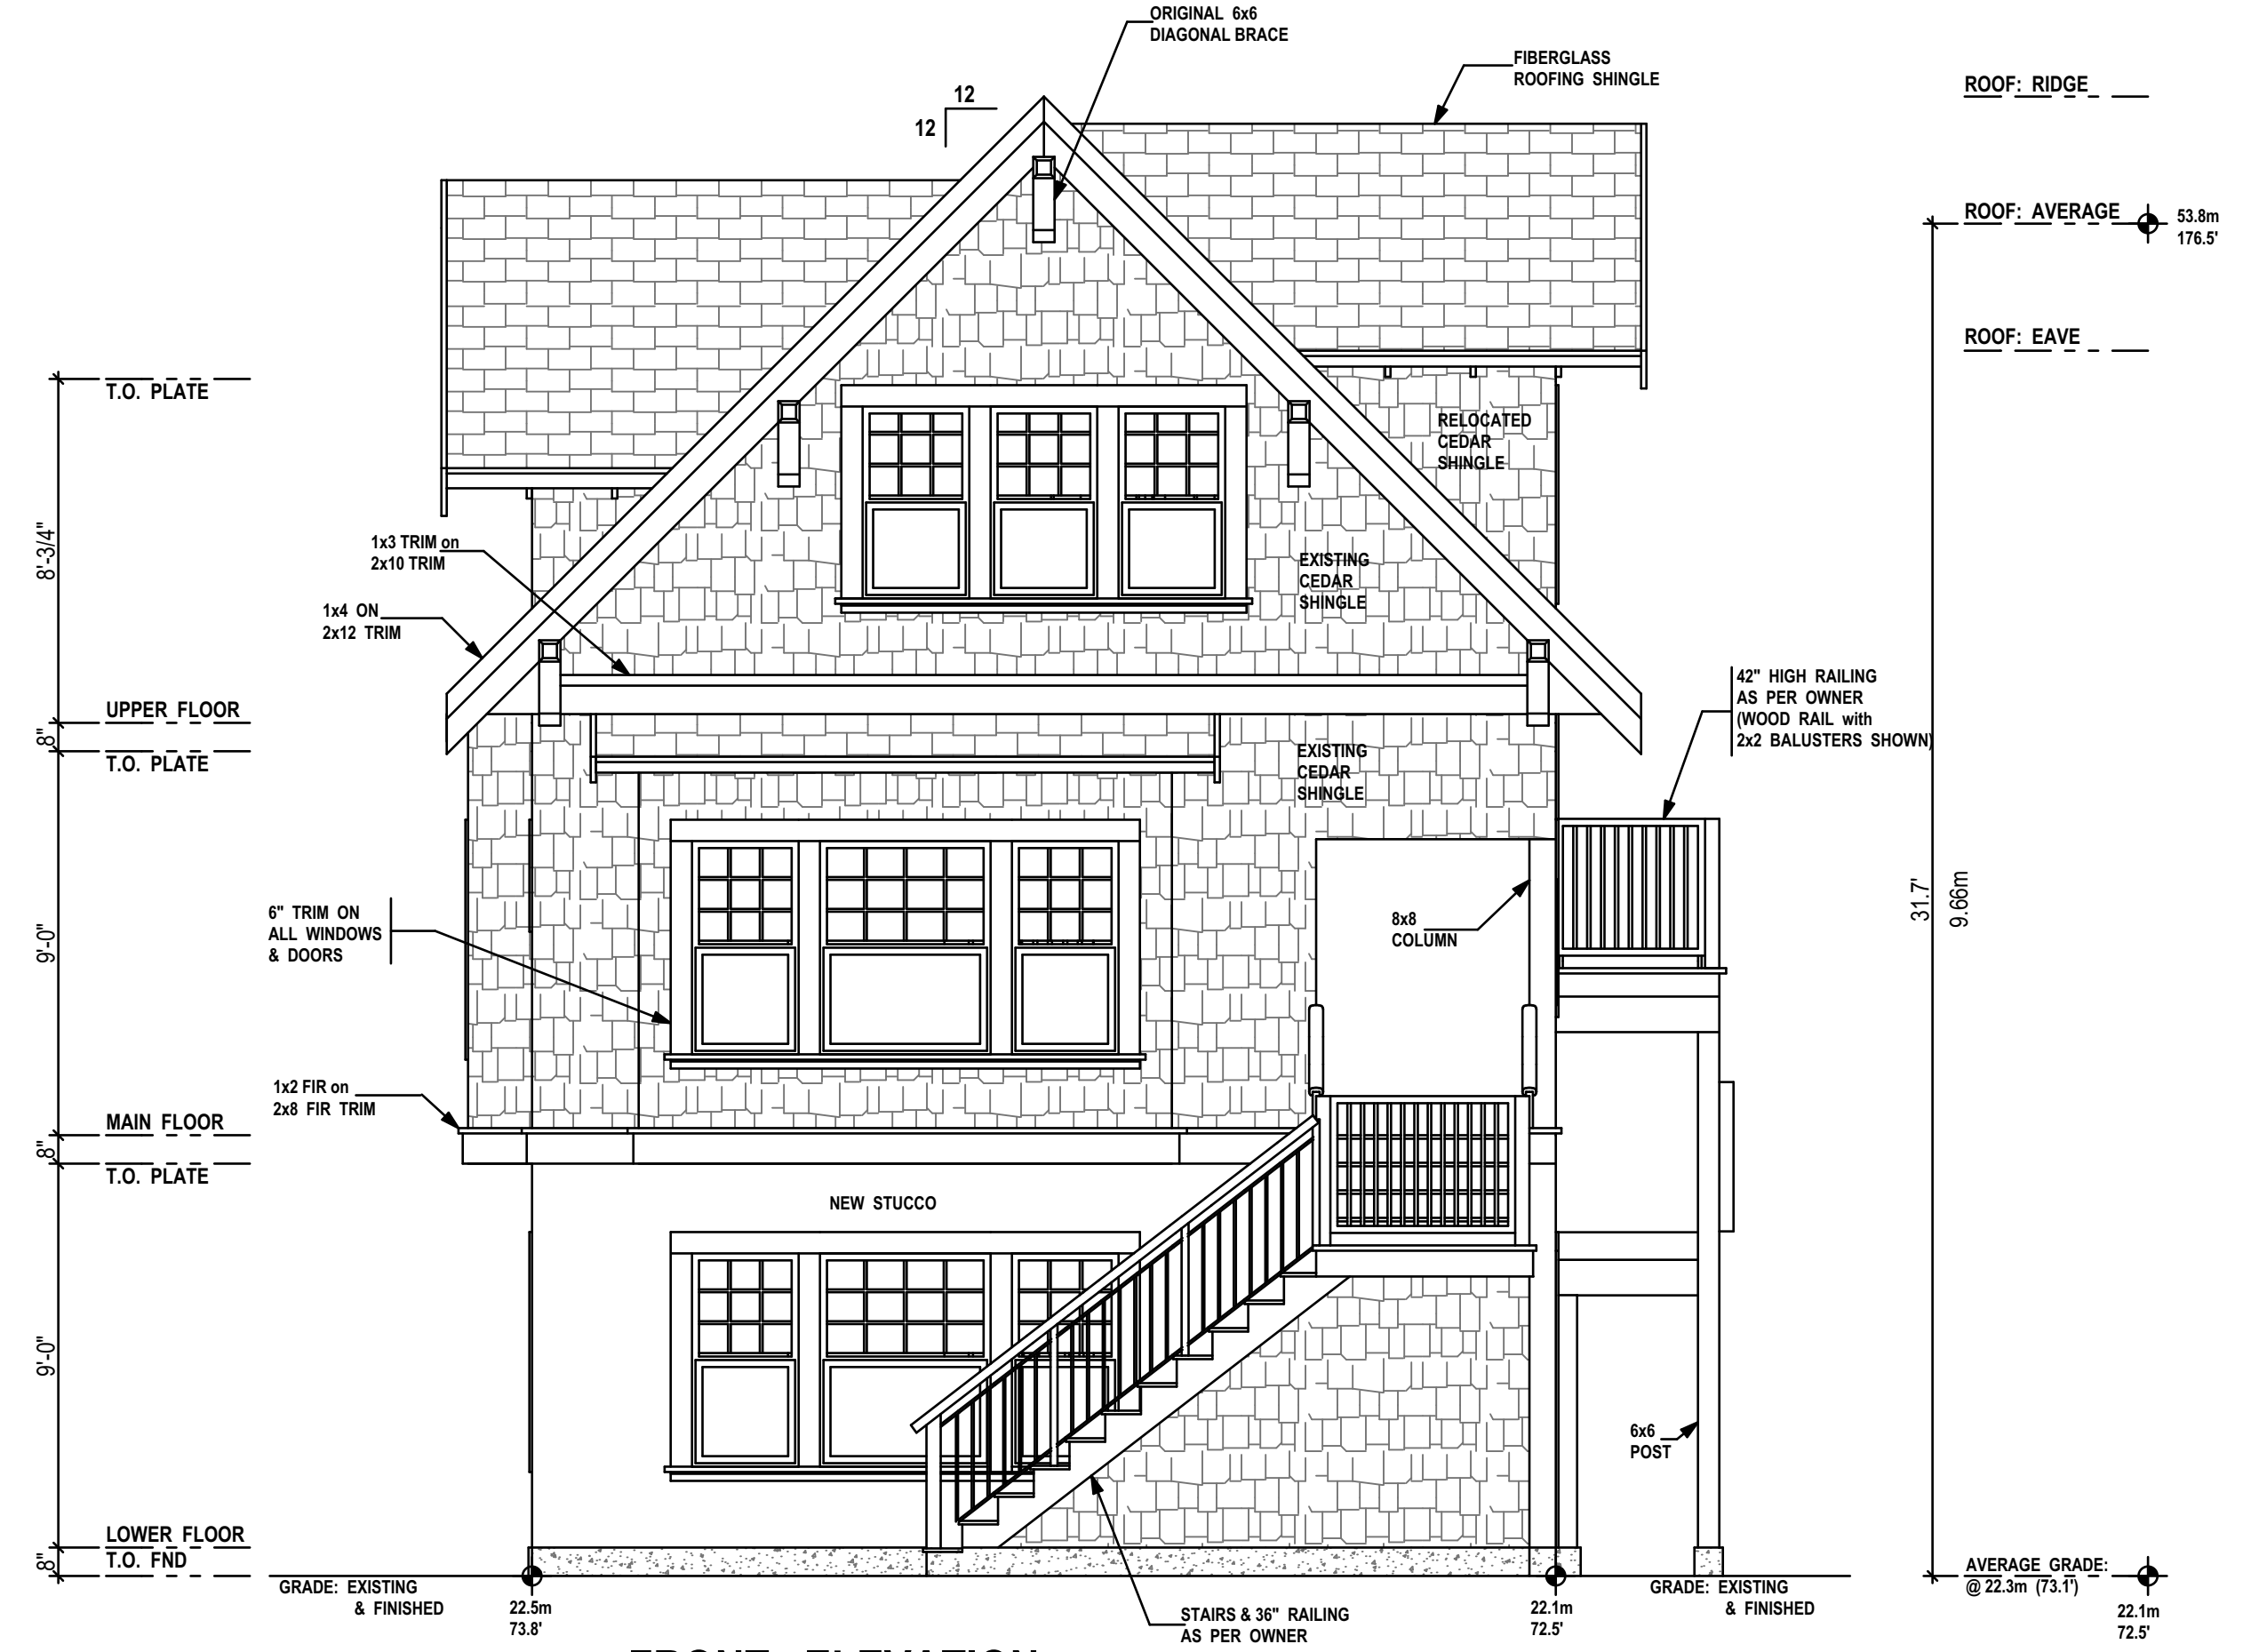

FRONT ELEVATION

WEST


1/4" = 1'

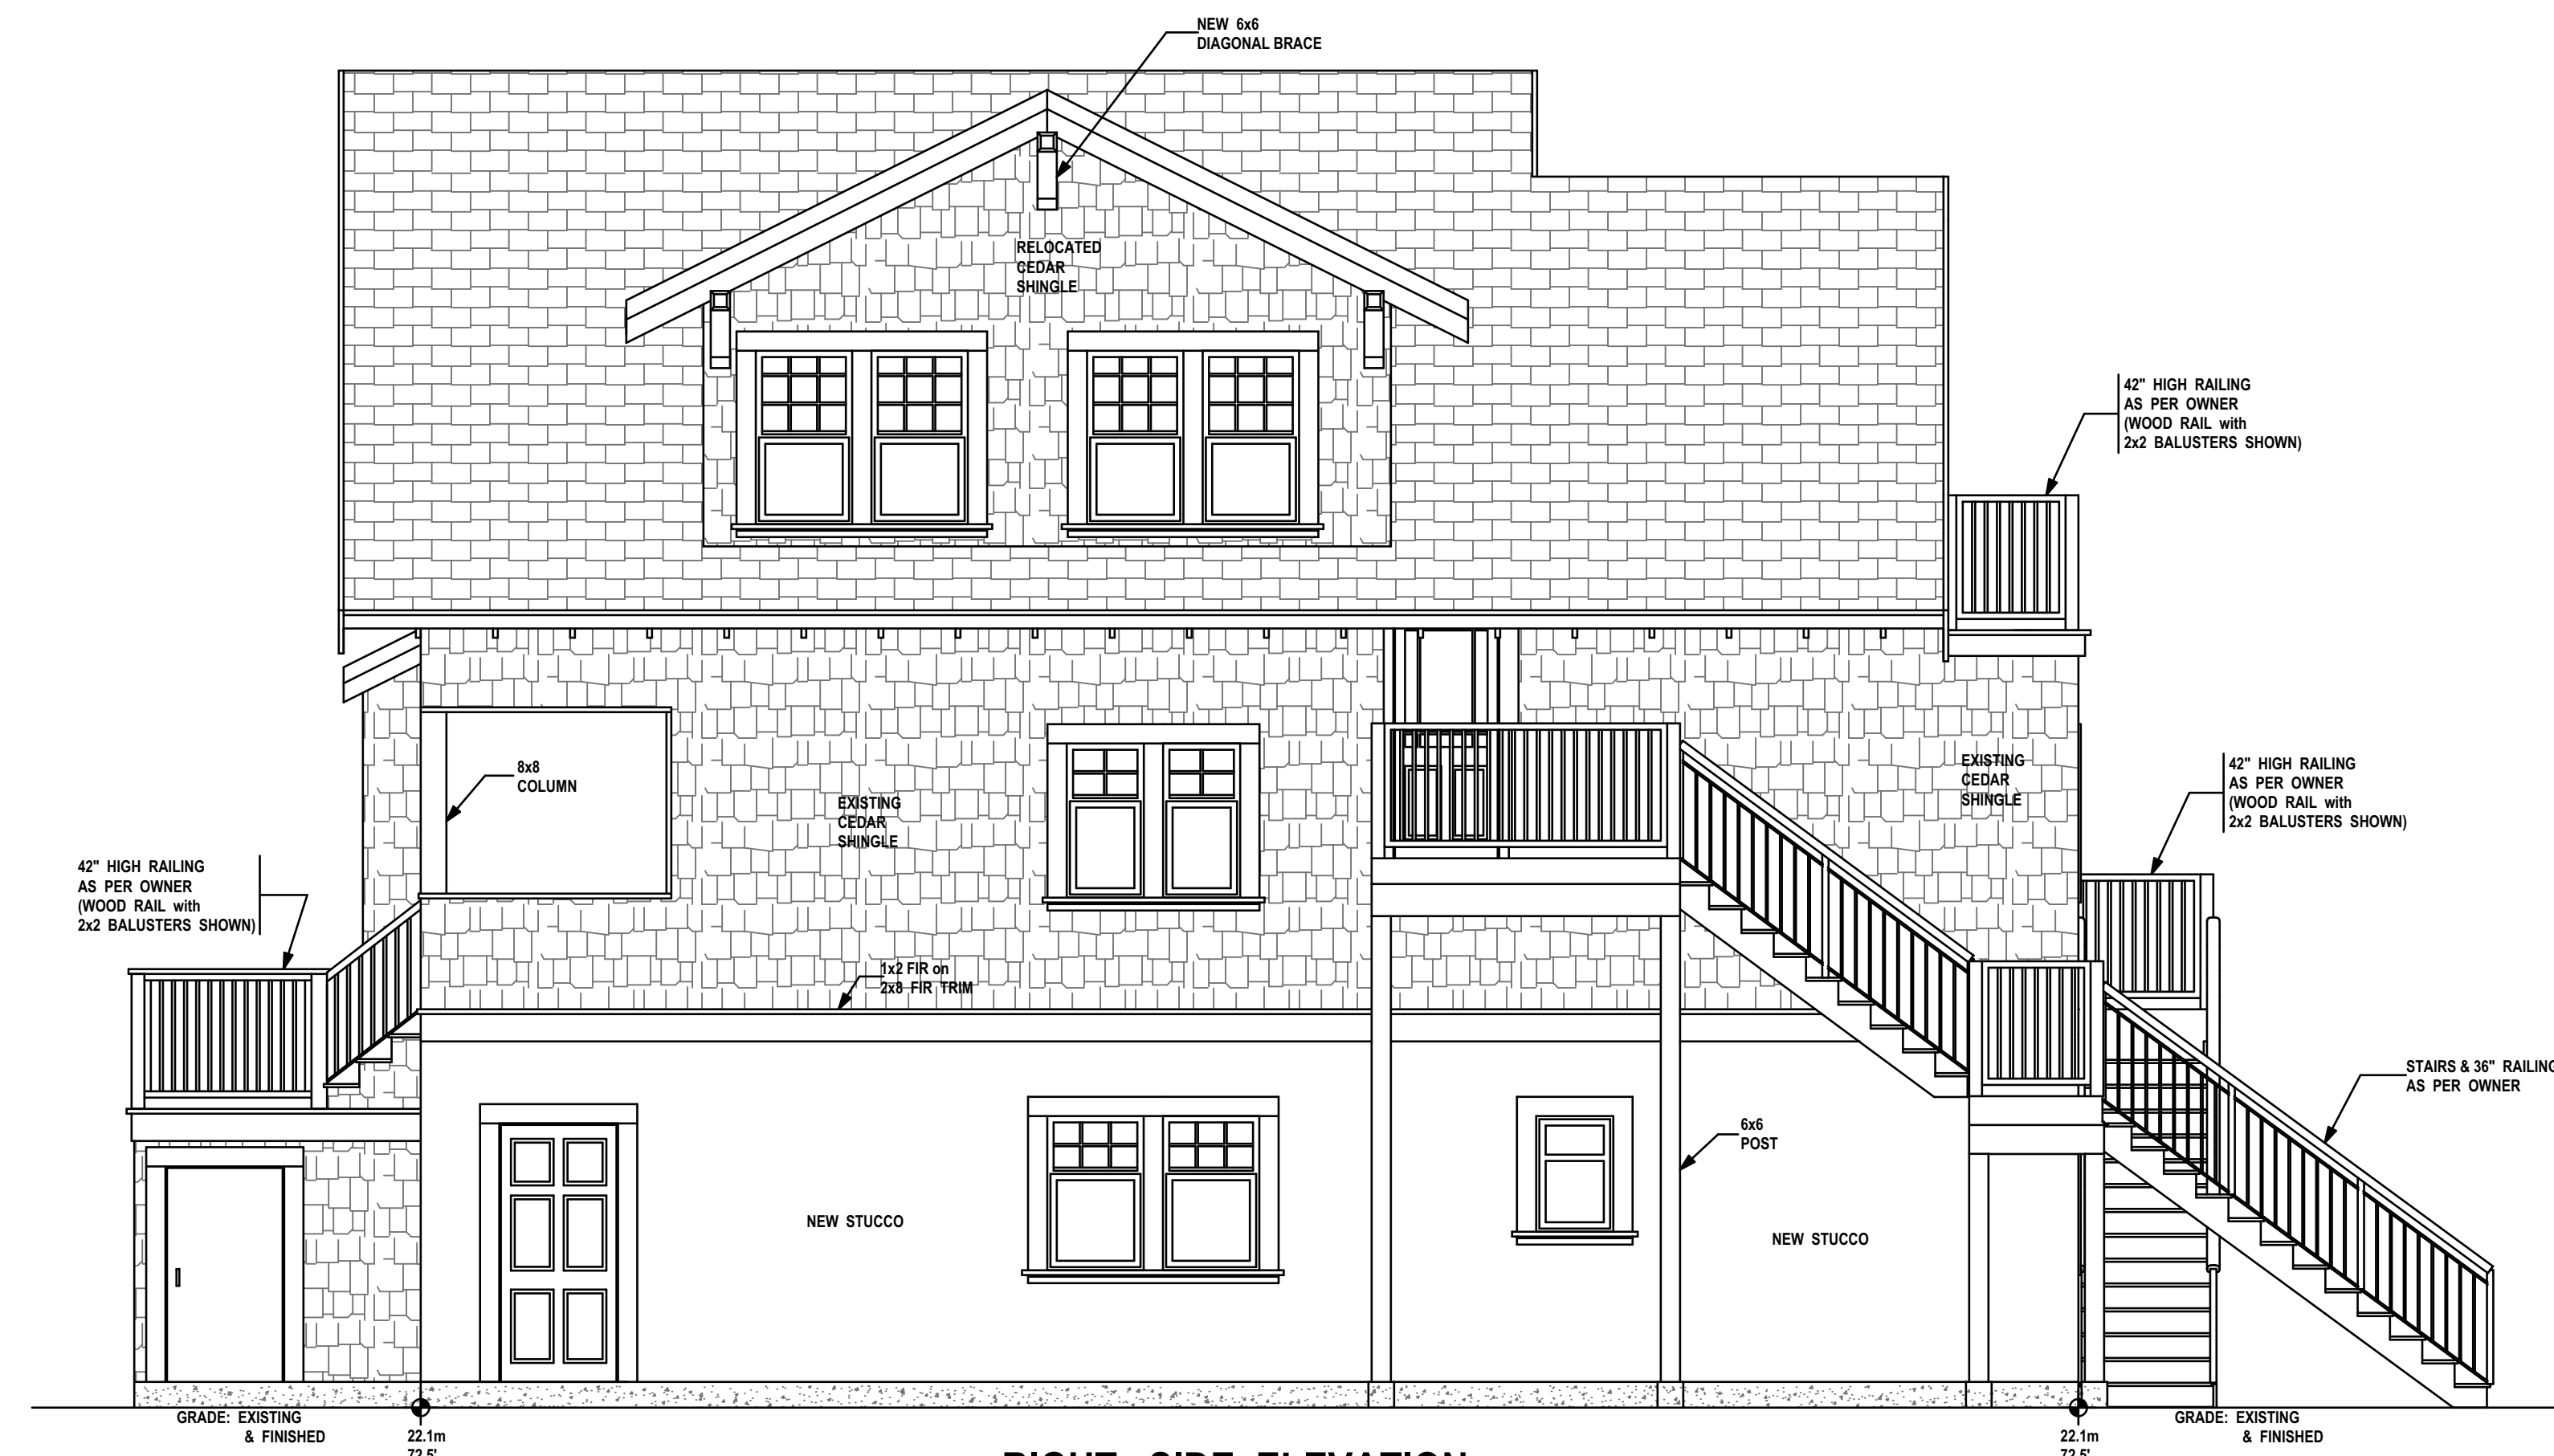

RIGHT SIDE ELEVATION

SOUTH

1/4" = 1'

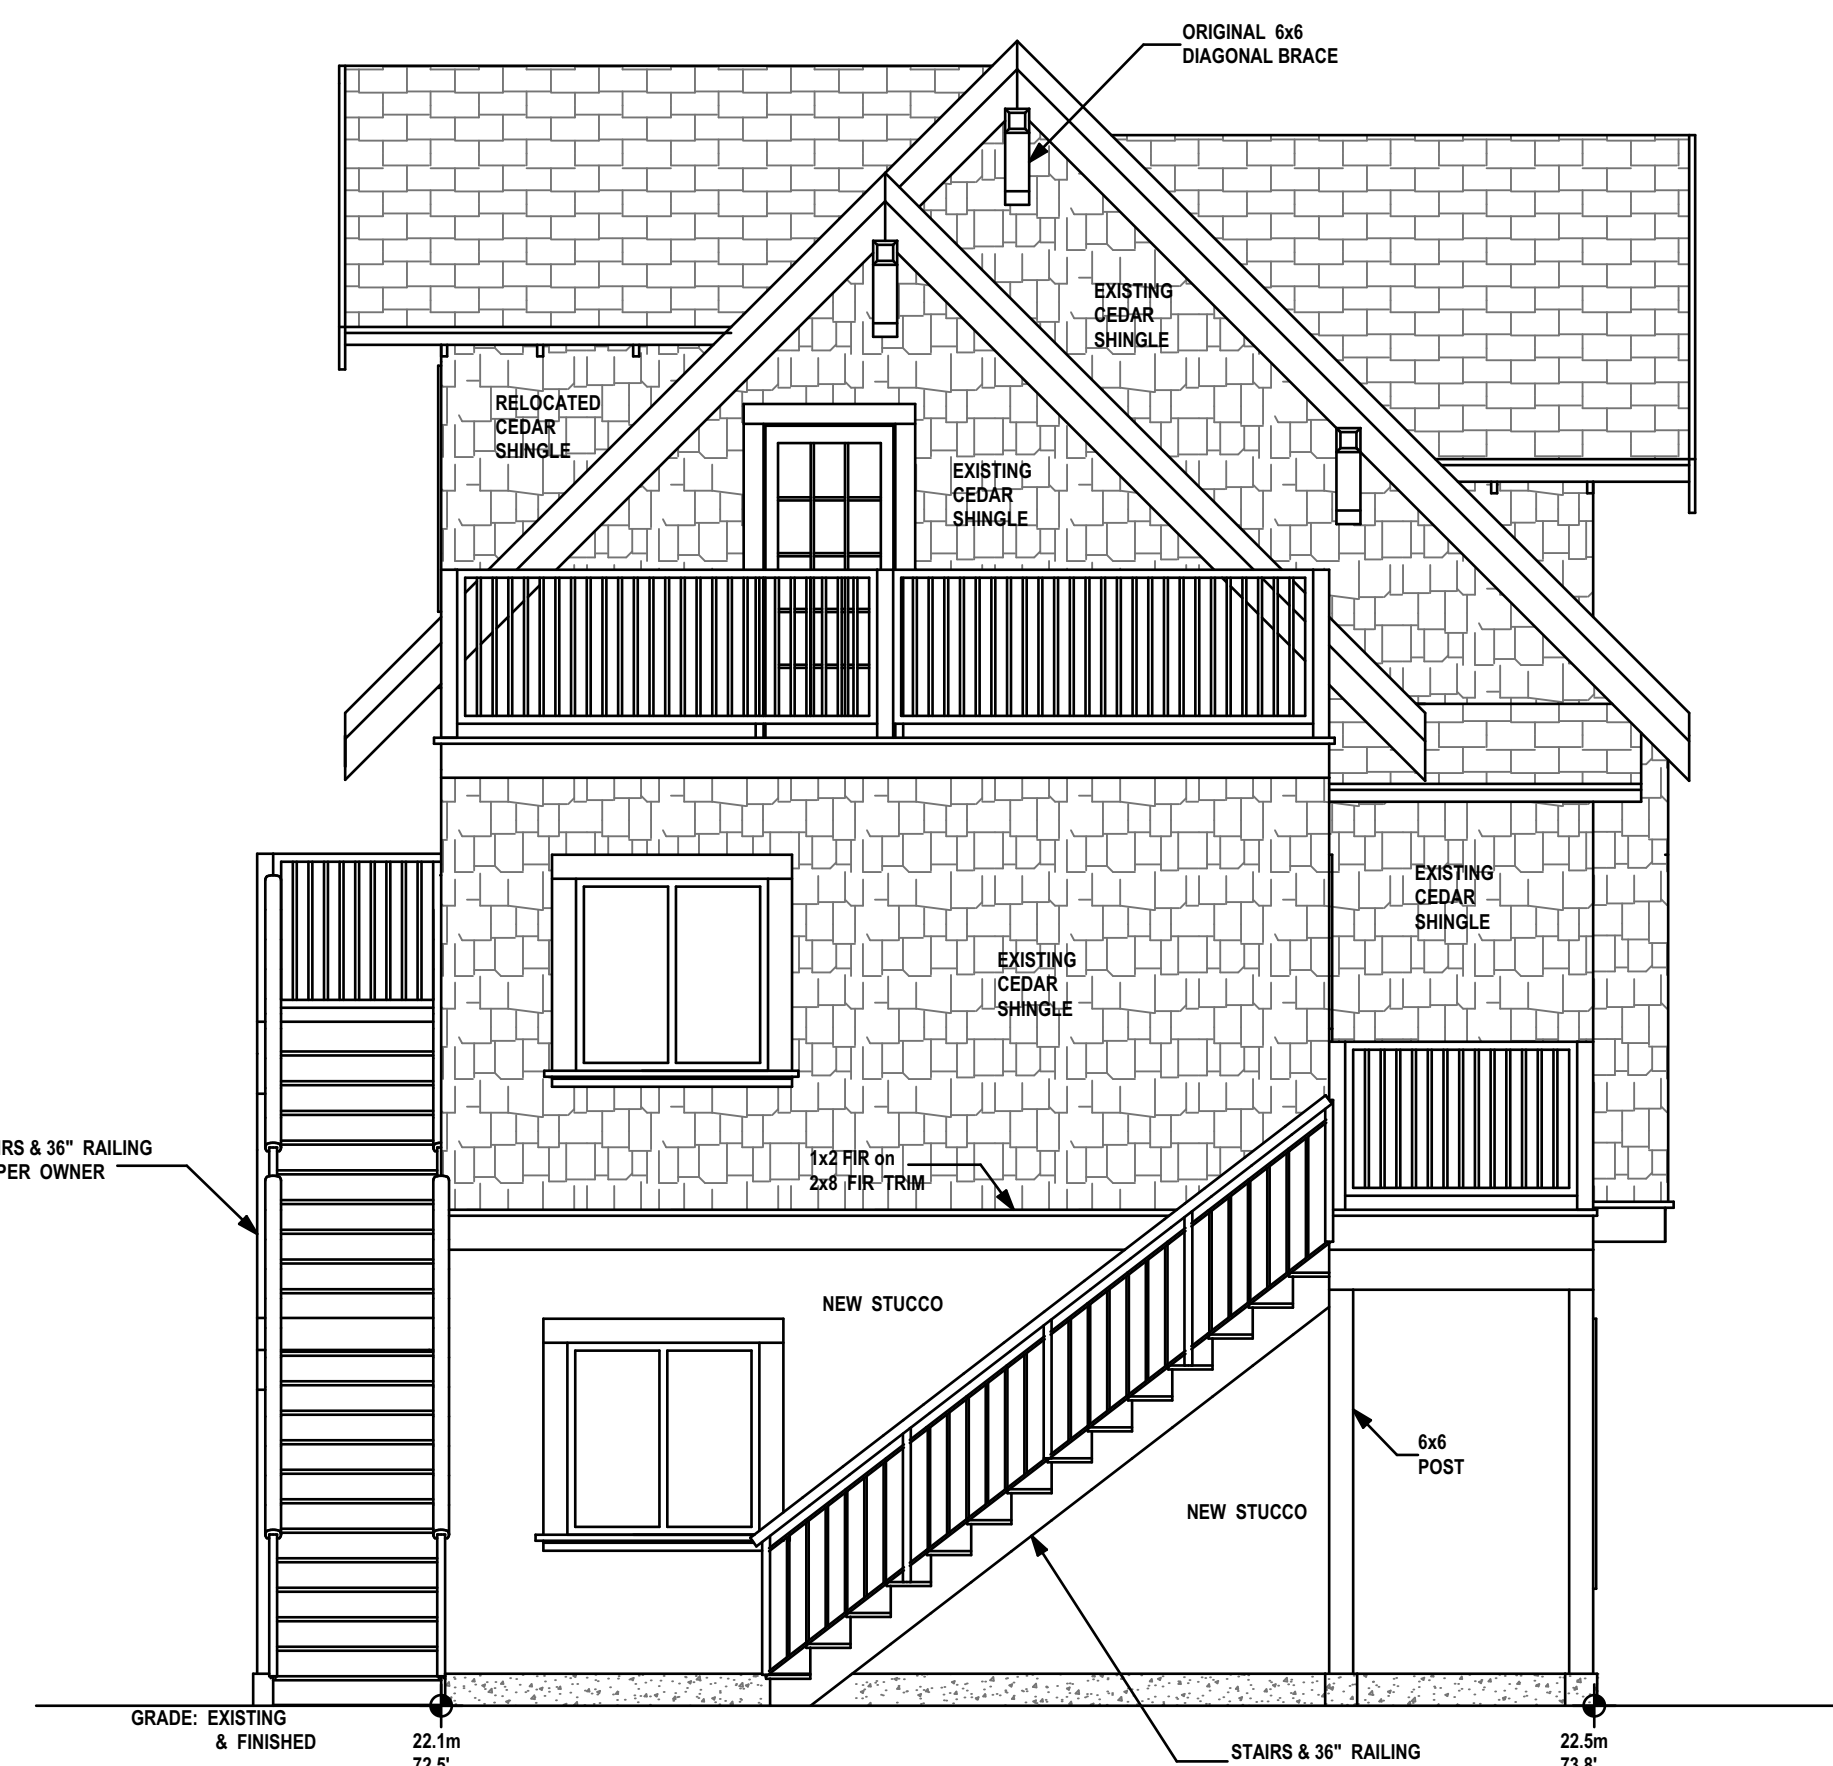


REAR ELEVATION

EAST

1/4" = 1'

NOTE TO PRINTERS
 AJB HOME DESIGN GIVES ITS CONSENT FOR THE BEARER OF THESE PLANS TO COPY, SCAN &/OR BURN TO CD OR A FLASH DRIVE. PRINT IN GREYSCALE.

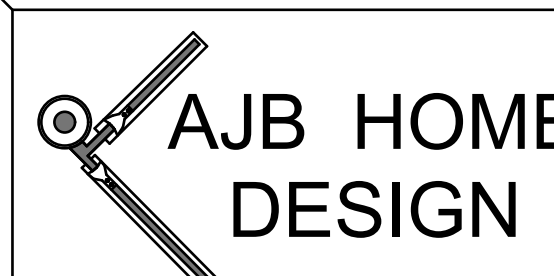

314-663 Goldstream Avenue
 Victoria BC, V8B 2W9
 Office 250-595-0858
 email: ajbhomedesign@shaw.ca
 www.ajbhomedesign.com

NO.	DATE	DESCRIPTION
1	Jan 01/00	1st Preliminary Drawings
2	Jan 01/00	2nd Preliminary Drawings
3	Jan 01/00	Construction/Permit Drawings-Proofs: Waiting for clients' approval.
4	Jan 01/00	Construction/Permit Drawings for: Building Permit Application, Construction, Estimating, Suppliers and Other Professionals & Trades.

PROJECT TYPE
 FACE-LIFT RENOVATIONS TO EXISTING SFD RESIDENCE

SITE: SAMPLE


FOR: SAMPLE

DRAWN BY: Alan Bisson

PAGE NO. **A-2 of 2**



NOTE TO PRINTERS
 AJB HOME DESIGN GIVES ITS CONSENT FOR THE BEARER OF THESE PLANS TO COPY, SCAN &/or BURN TO CD OR A FLASH DRIVE. PRINT IN GREYSCALE.

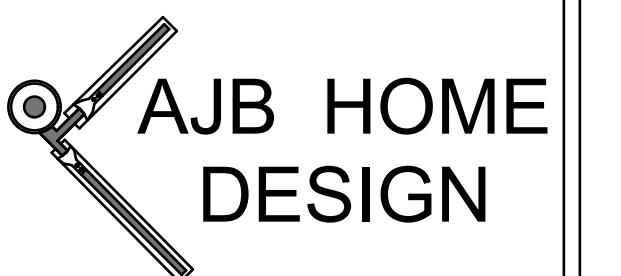

314-663 Goldstream Avenue
 Victoria BC, V9B 2W9
 Office 250-595-0858
 email: ajbhomedesign@shaw.ca
 www.ajbhomedesign.com

NO.	DATE	DESCRIPTION
1	Jan 01/00	1st Preliminary Drawings
2	Jan 01/00	2nd Preliminary Drawings
3	Jan 01/00	Construction/Permit Drawings-Proofs: Waiting for clients' approval.
4	Jan 01/00	Construction/Permit Drawings for: Building Permit Application, Construction, Estimating, Suppliers and Other Professionals & Trades.

PROJECT TYPE
 FACE-LIFT RENOVATIONS
 TO EXISTING SFD RESIDENCE

SITE: SAMPLE

FOR: SAMPLE

DRAWN BY: Alan Bisson


PAGE NO. **A-1 of 2**



LEFT SIDE ELEVATION

NORTH


1/4" = 1'

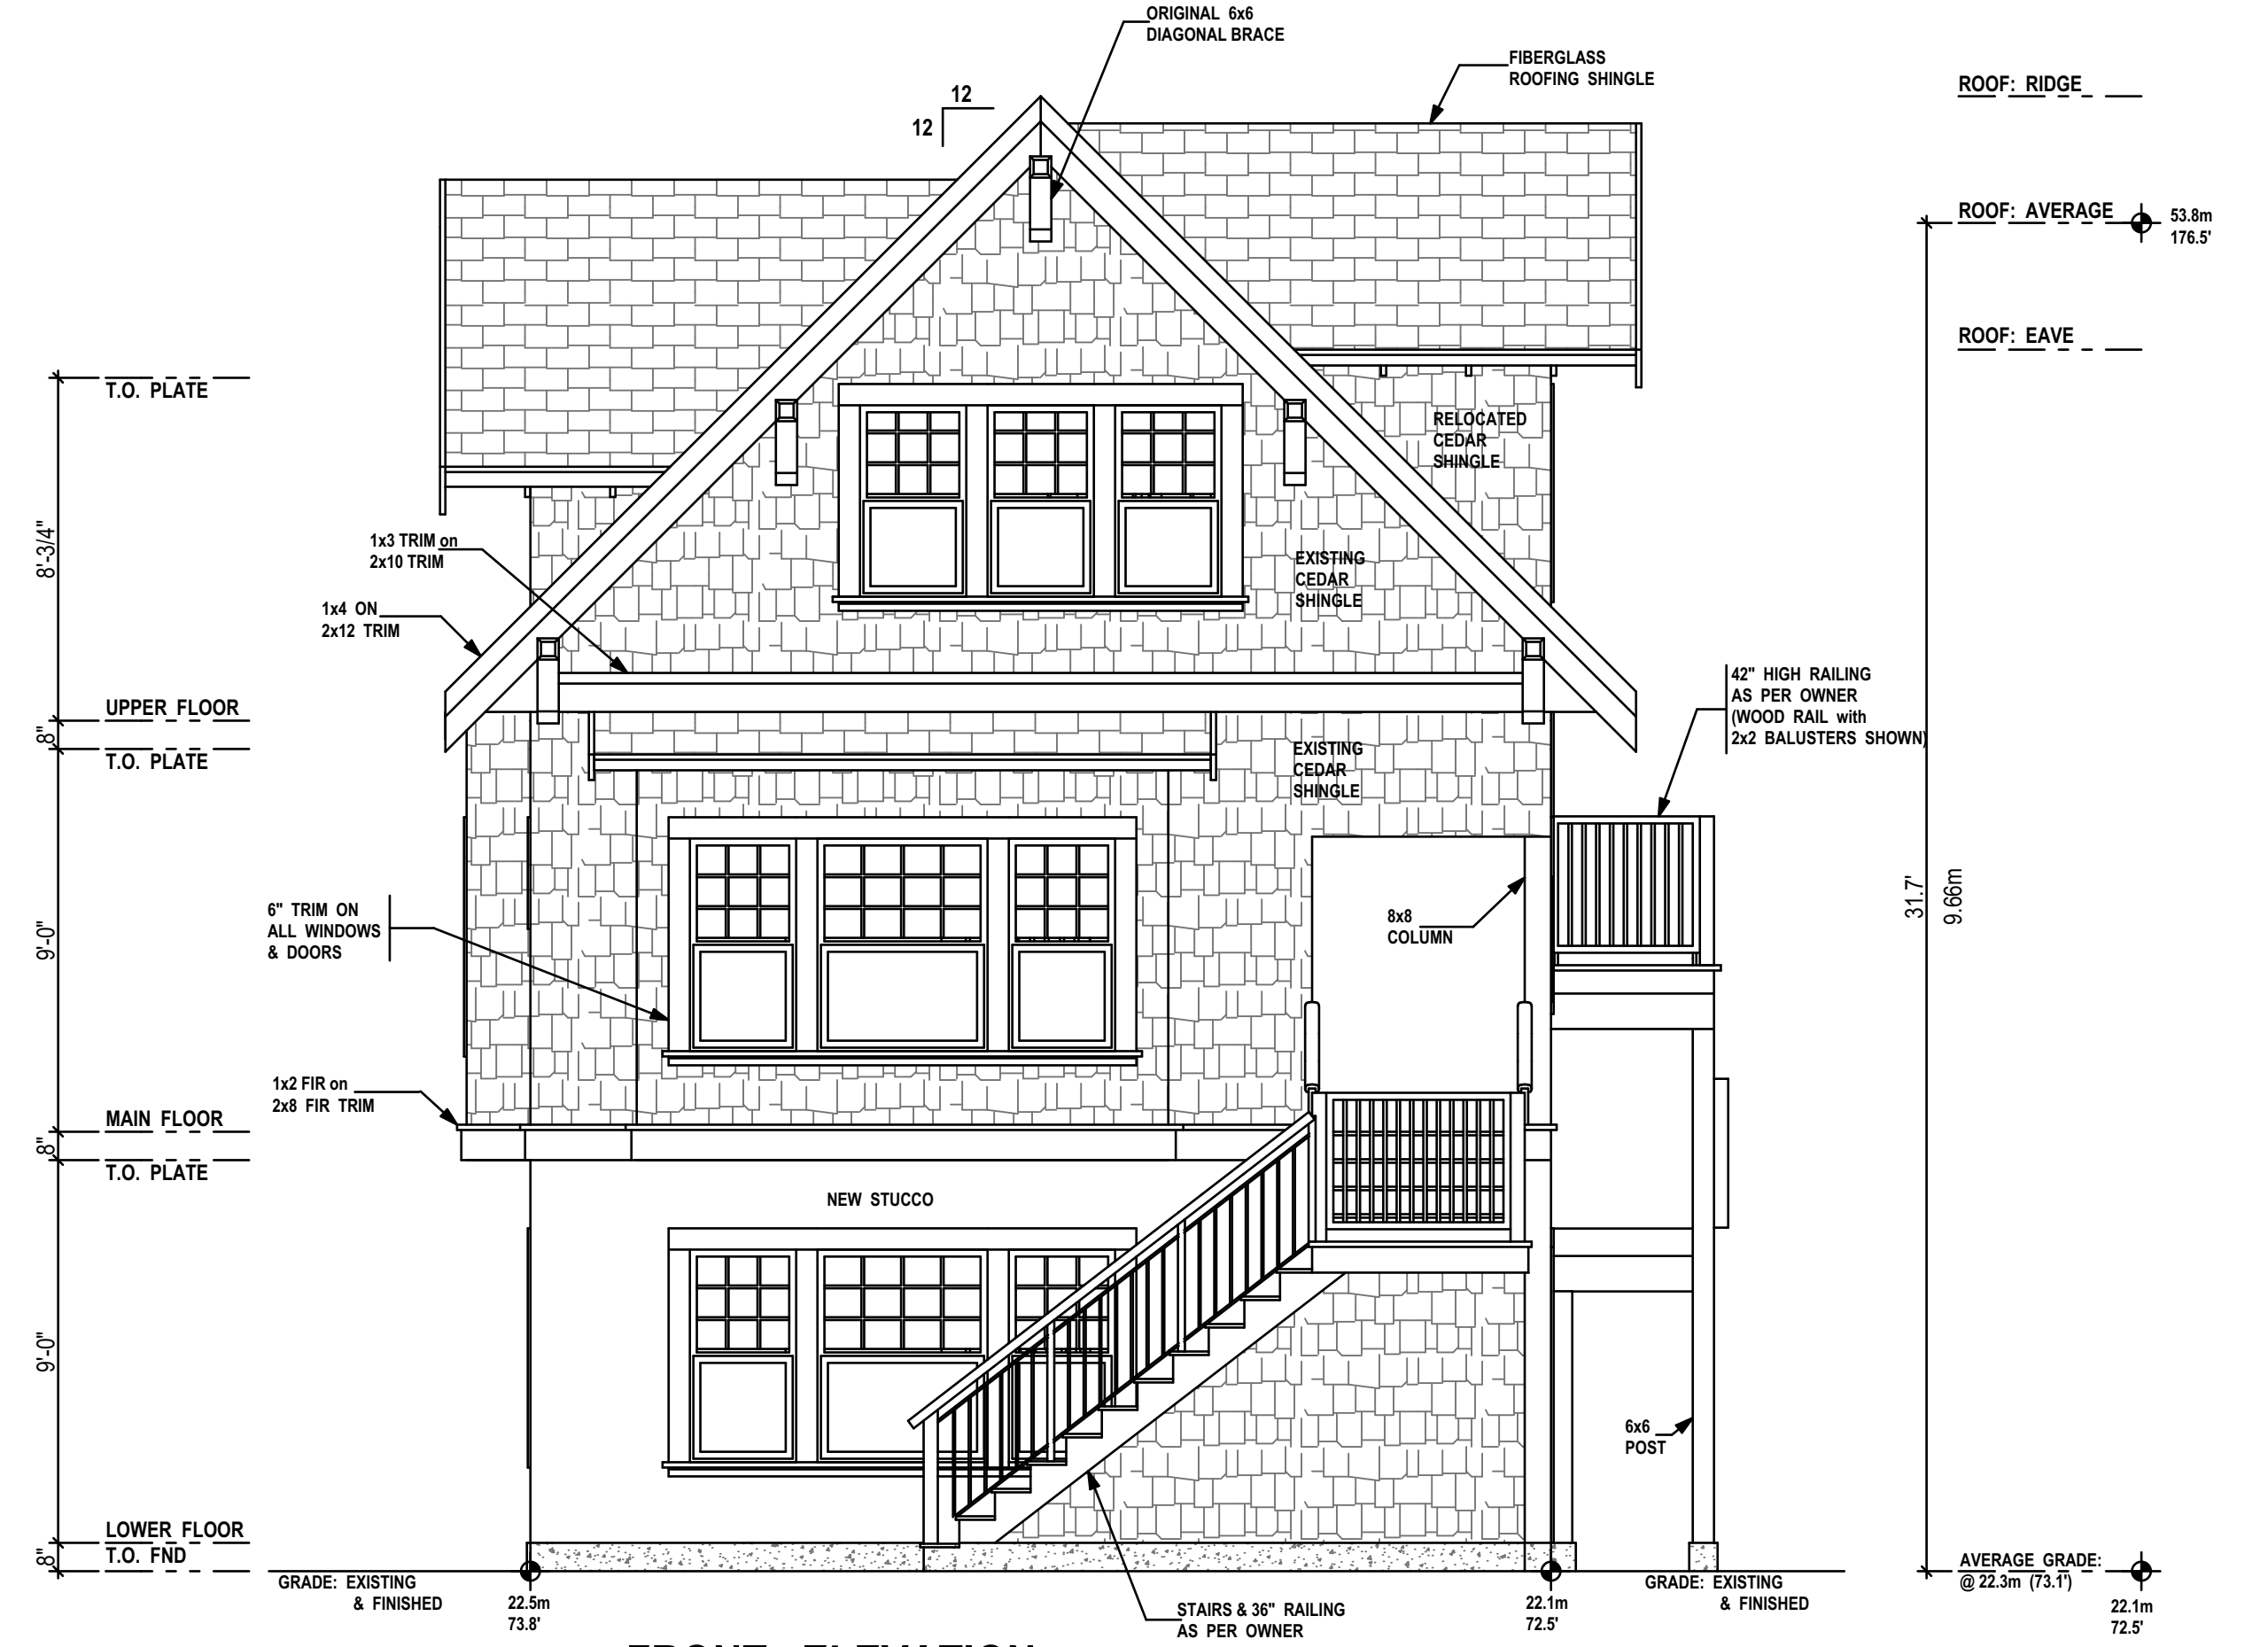

FRONT ELEVATION

WEST


1/4" = 1'

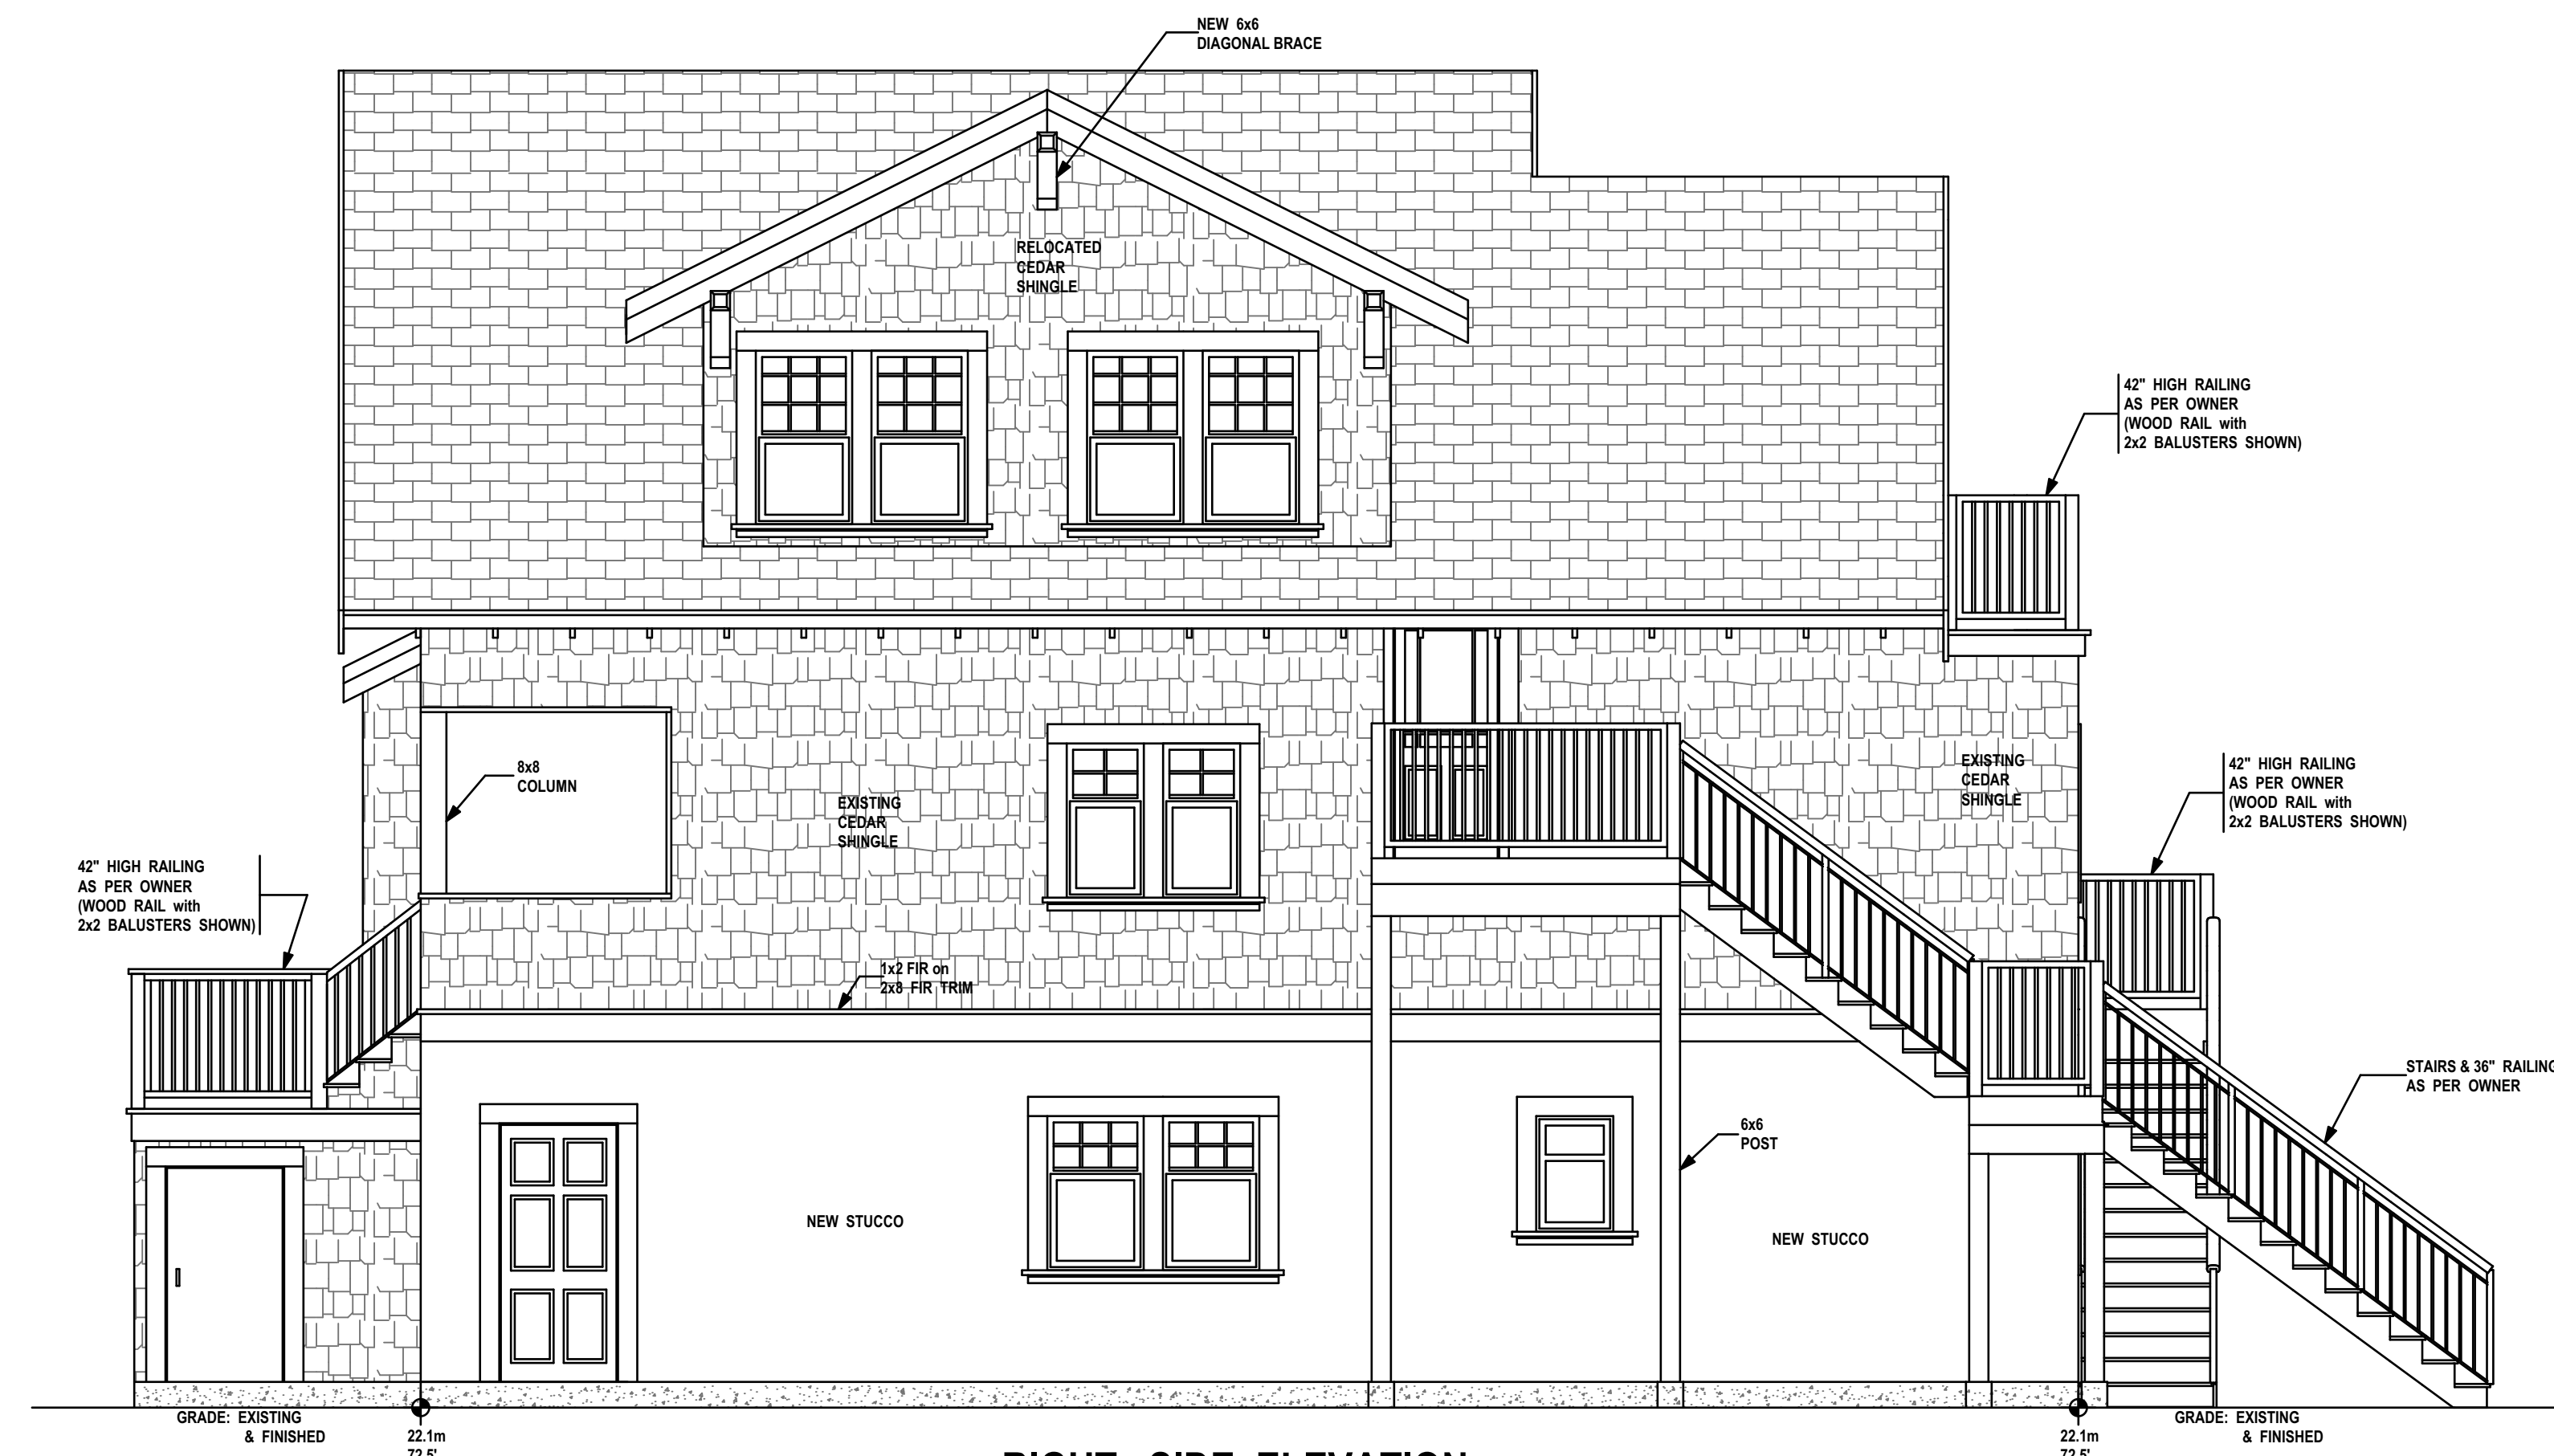

RIGHT SIDE ELEVATION

SOUTH

1/4" = 1'

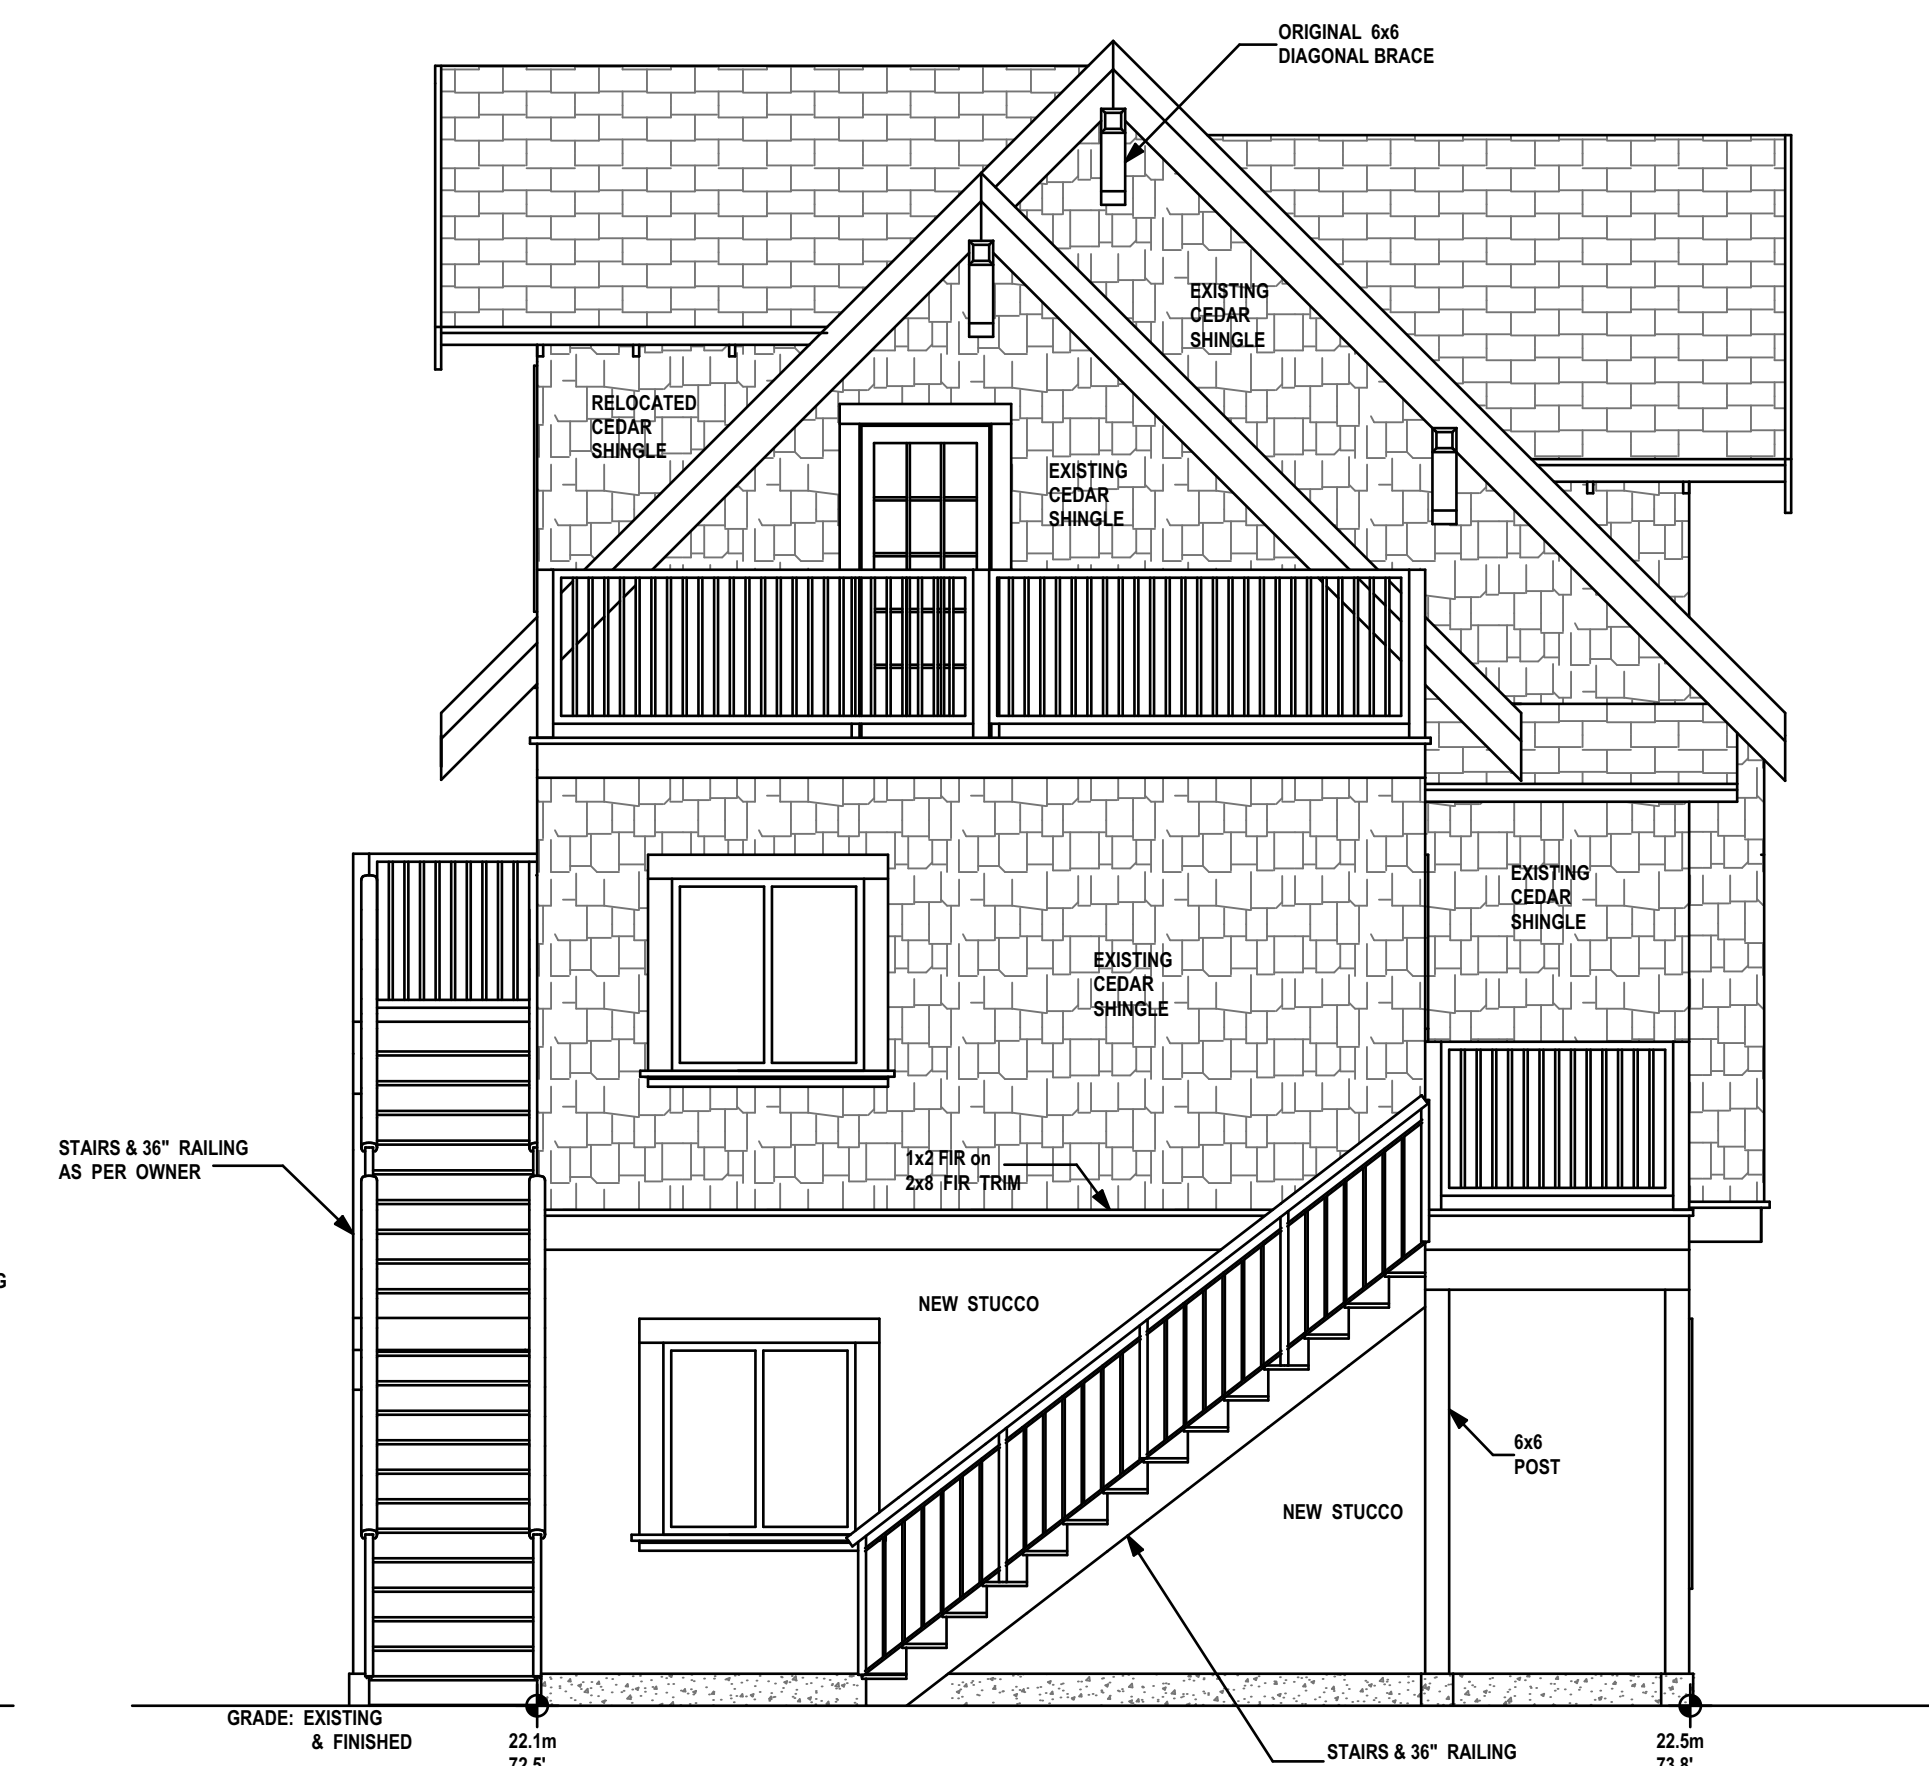

REAR ELEVATION

EAST

1/4" = 1'

NOTE TO PRINTERS
 AJB HOME DESIGN GIVES ITS CONSENT FOR THE BEARER OF THESE PLANS TO COPY, SCAN &/OR BURN TO CD OR A FLASH DRIVE. PRINT IN GREYSCALE.

AJB HOME DESIGN
 314-663 Goldstream Avenue
 Victoria BC, V8B 2W9
 Office 250-595-0858
 email: ajbhomedesign@shaw.ca
 www.ajbhomedesign.com

NO.	DATE	DESCRIPTION
1	Jan 01/00	1st Preliminary Drawings
2	Jan 01/00	2nd Preliminary Drawings
3	Jan 01/00	Construction/Permit Drawings-Proofs: Waiting for clients' approval.
4	Jan 01/00	Construction/Permit Drawings for: Building Permit Application, Construction, Estimating, Suppliers and Other Professionals & Trades.

PROJECT TYPE
 FACE-LIFT RENOVATIONS TO EXISTING SFD RESIDENCE

SITE: SAMPLE
FOR: SAMPLE

DRAWN BY: Alan Bisson
PAGE NO. A-2 of 2