




PROPOSED FRONT ELEVATION



EXISTING FRONT ELEVATION

NOTE TO PRINTERS
 A/JB HOME DESIGN GIVES ITS CONSENT FOR THE BEARER OF THESE PLANS TO COPY, SCAN & BURN TO CD OR A FLASH DRIVE. PRINT IN GREYSKALE.

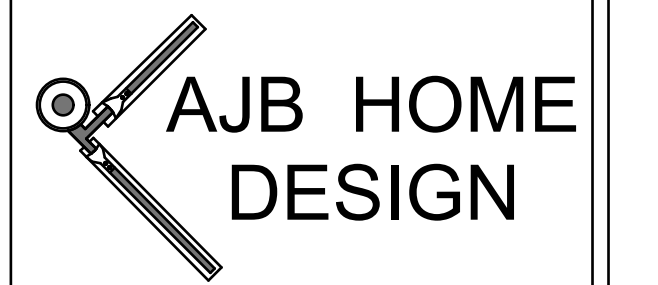

314-663 Goldstream Avenue
 Victoria BC, V9B 2W9
 Office 250-595-0858
 email: ajbhomedesign@shaw.ca
 www.ajbhomedesign.com

NO.	DATE	DESCRIPTION
1	Jan 01/00	1st Preliminary Drawings
2	Jan 01/00	2nd Preliminary Drawings
3	Jan 01/00	Construction/Permit Drawings-Proofs: Waiting for clients' approval.
4	Jan 01/00	Construction/Permit Drawings for: Building Permit Application, Construction, Estimating, Suppliers and Other Professionals & Trades.

PROJECT TYPE

ADDITION & RENOVATIONS TO EXISTING SFD RESIDENCE

SITE: SAMPLE

FOR: SAMPLE

DRAWN BY: Alan Bisson


PAGE NO. **A-1 of 2**



3D VIEW - FRONT EXISTING

NTS


NOTE: THIS 3D VIEW IS A GENERAL REPRESENTATION OF THE PROJECT AND IS ONLY MEANT TO HELP WITH COMMUNICATIONS BETWEEN ALL PARTIES. REFER TO DRAWINGS FOR ACCURATE DETAILS.

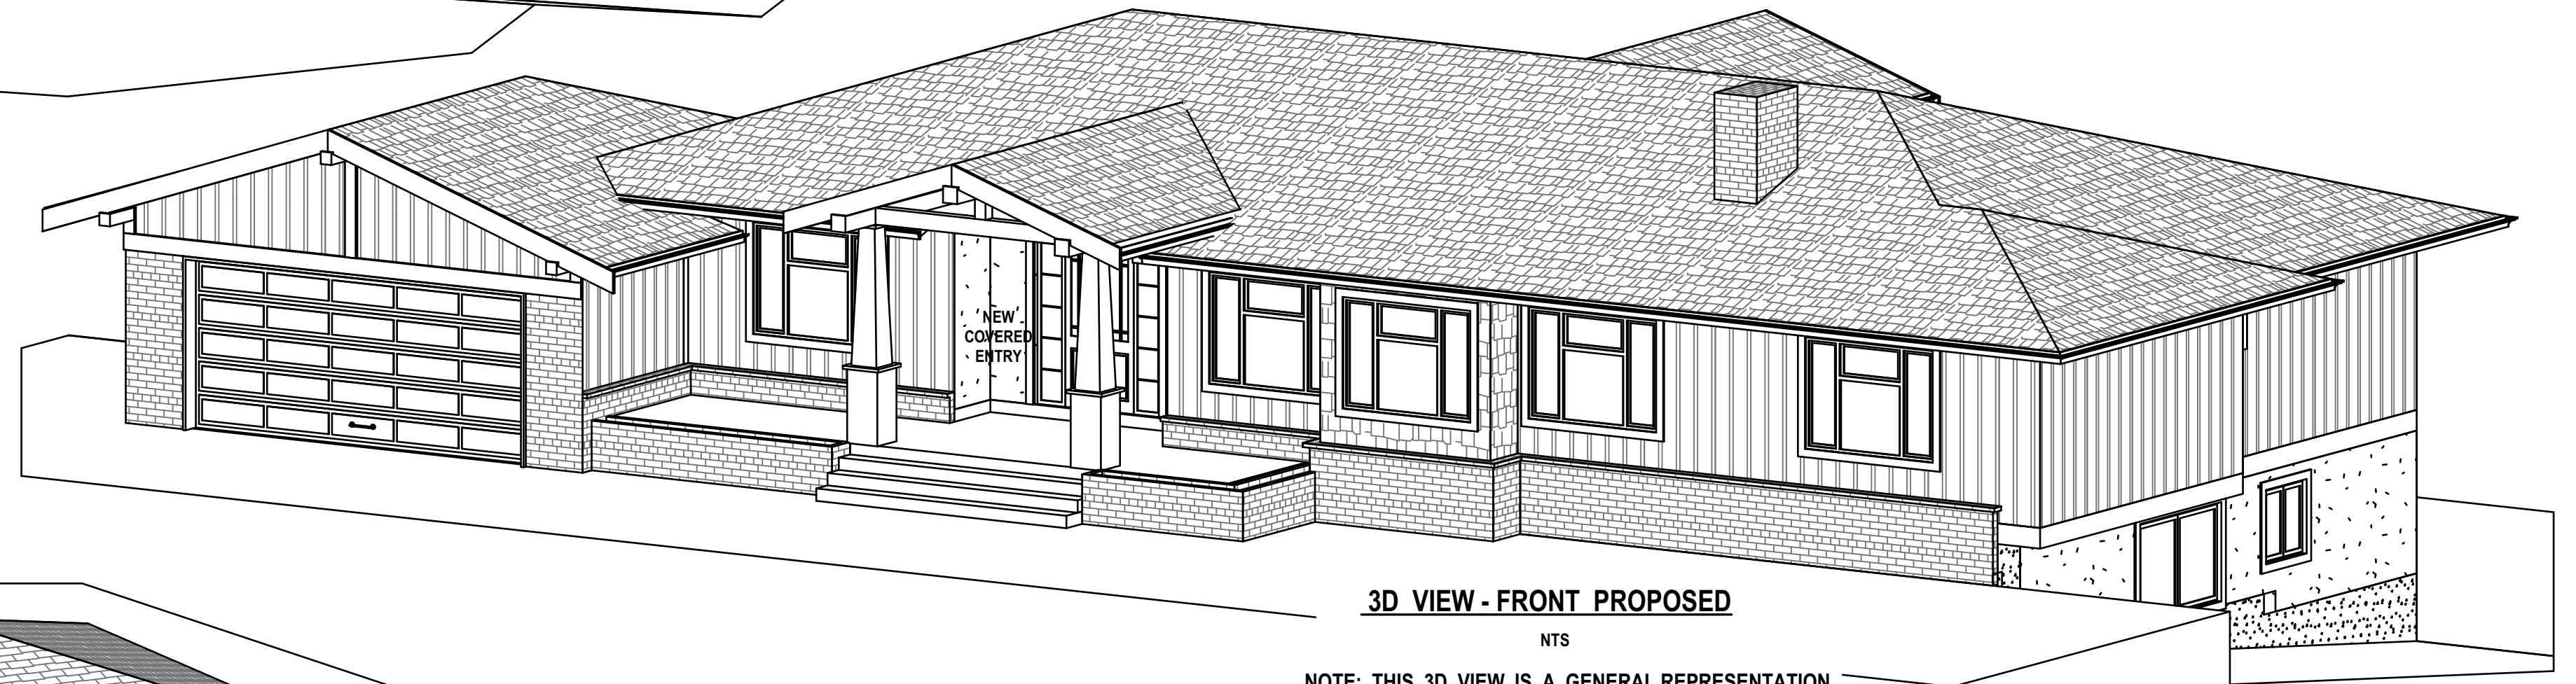

3D VIEW - FRONT PROPOSED

NTS

NOTE: THIS 3D VIEW IS A GENERAL REPRESENTATION OF THE PROJECT AND IS ONLY MEANT TO HELP WITH COMMUNICATIONS BETWEEN ALL PARTIES. REFER TO DRAWINGS FOR ACCURATE DETAILS.

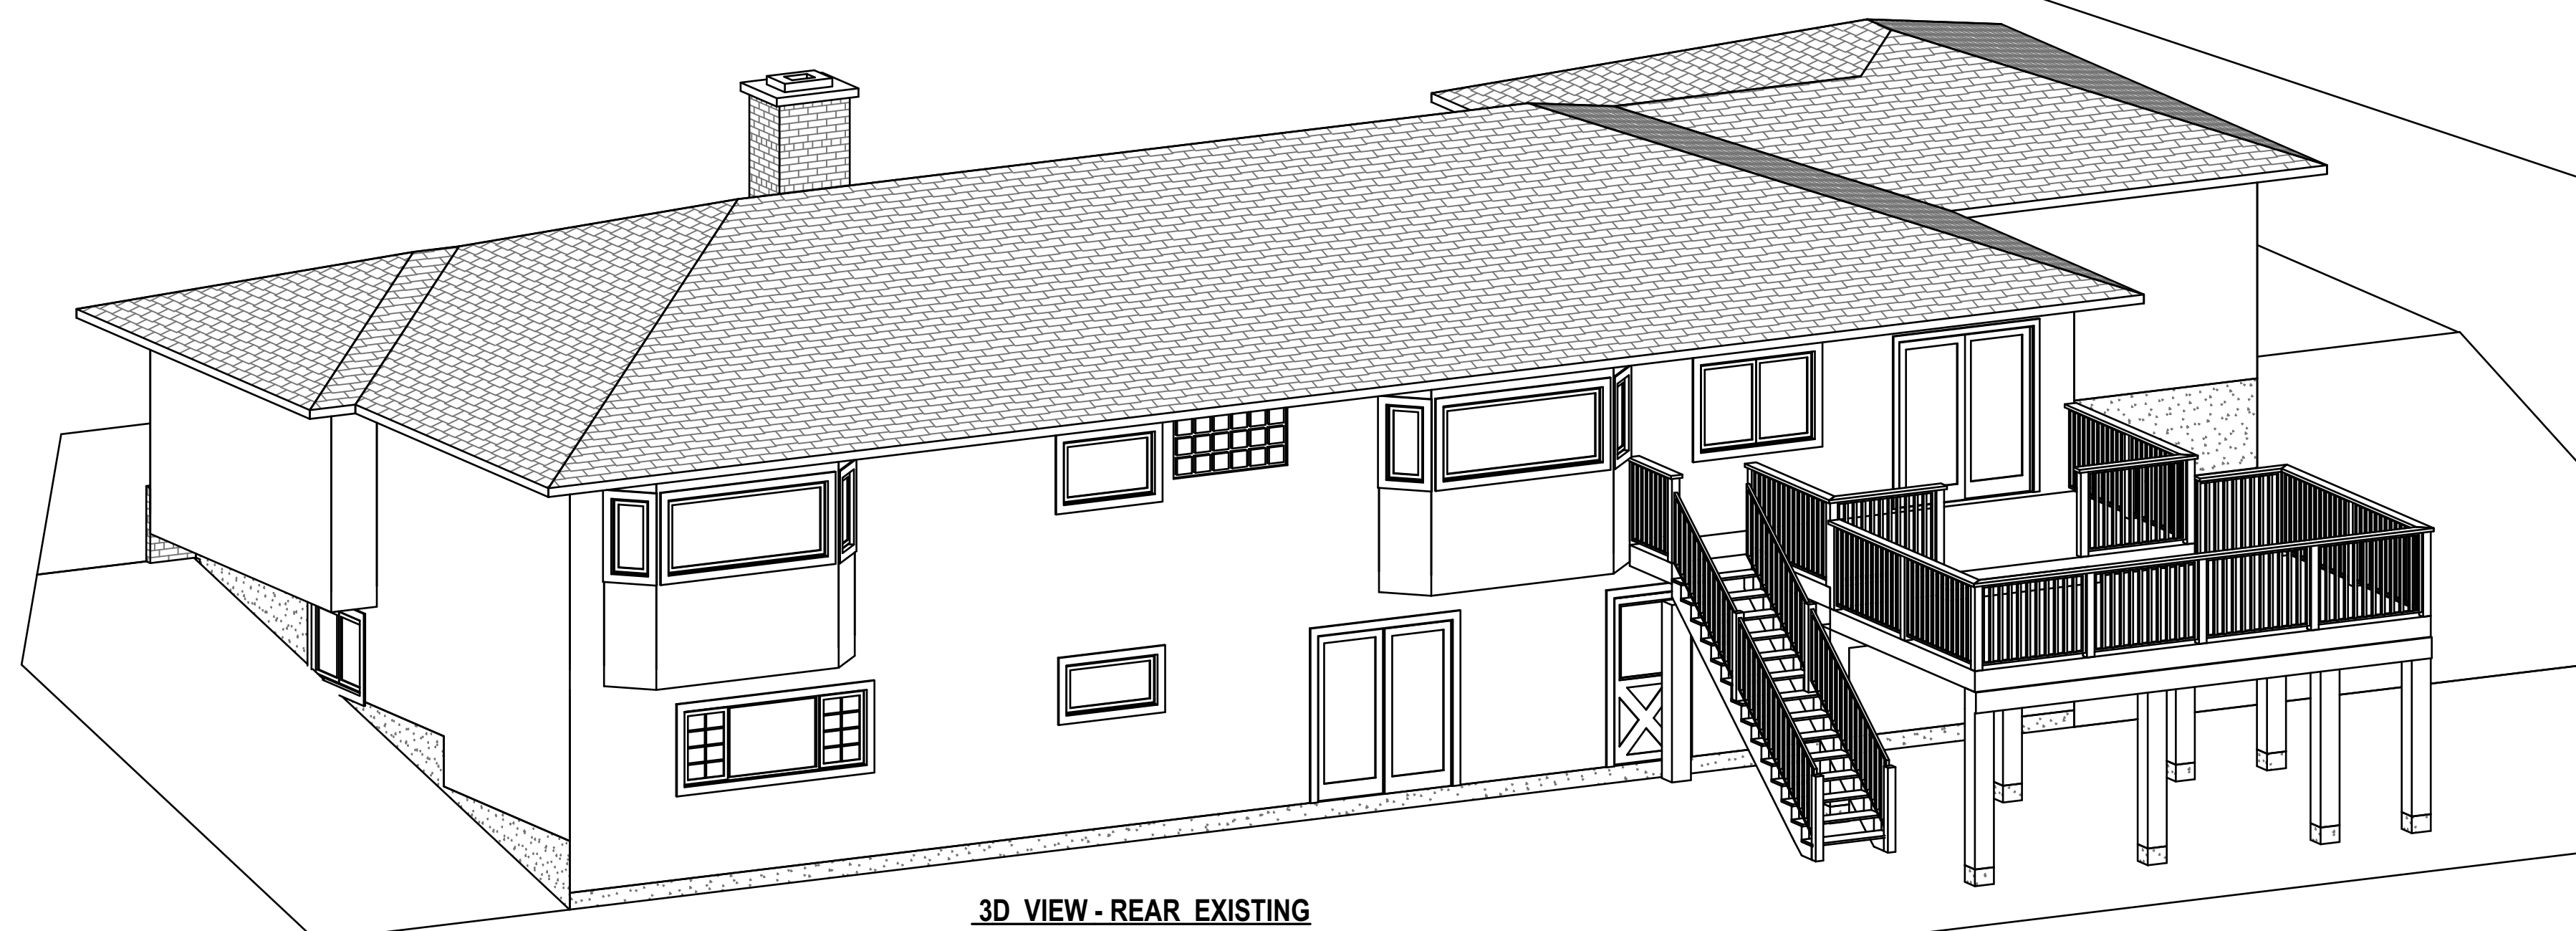

3D VIEW - REAR EXISTING

NTS

NOTE: THIS 3D VIEW IS A GENERAL REPRESENTATION OF THE PROJECT AND IS ONLY MEANT TO HELP WITH COMMUNICATIONS BETWEEN ALL PARTIES. REFER TO DRAWINGS FOR ACCURATE DETAILS.




3D VIEW - REAR PROPOSED

NTS

NOTE: THIS 3D VIEW IS A GENERAL REPRESENTATION OF THE PROJECT AND IS ONLY MEANT TO HELP WITH COMMUNICATIONS BETWEEN ALL PARTIES. REFER TO DRAWINGS FOR ACCURATE DETAILS.

NOTE TO PRINTERS
 AJB HOME DESIGN GIVES ITS CONSENT FOR THE BEARER OF THESE PLANS TO COPY, SCAN &/or BURN TO CD OR A FLASH DRIVE. PRINT IN GREYSKALE.

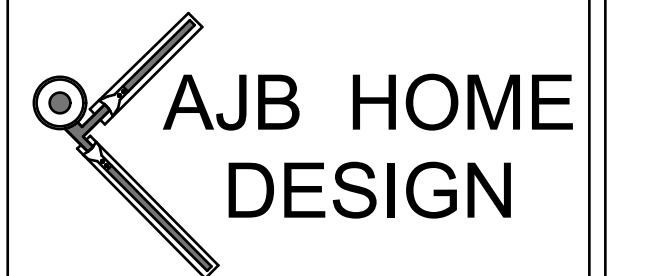

314-663 Goldstream Avenue
 Victoria BC, V9B 2W9
 Office 250-595-0858
 email: ajbhomdesign@shaw.ca
 www.ajbhomdesign.com

NO.	DATE	DESCRIPTION
1	Jan 01/00	1st Preliminary Drawings
2	Jan 01/00	2nd Preliminary Drawings
3	Jan 01/00	Construction/Permit Drawings-Proofs: Waiting for clients' approval.
4	Jan 01/00	Construction/Permit Drawings for: Building Permit Application, Construction, Estimating, Suppliers and Other Professionals & Trades.

PROJECT TYPE

ADDITION & RENOVATIONS TO EXISTING SFD RESIDENCE

SITE: SAMPLE

FOR: SAMPLE

DRAWN BY: Alan Bisson

PAGE NO. **A-2 of 2**