





NEW CUSTOM HOME

3 Story Single Family Residence.
 Living Space @ 3517.6 sq/ft
 Garage Space @ 505.0 sq/ft

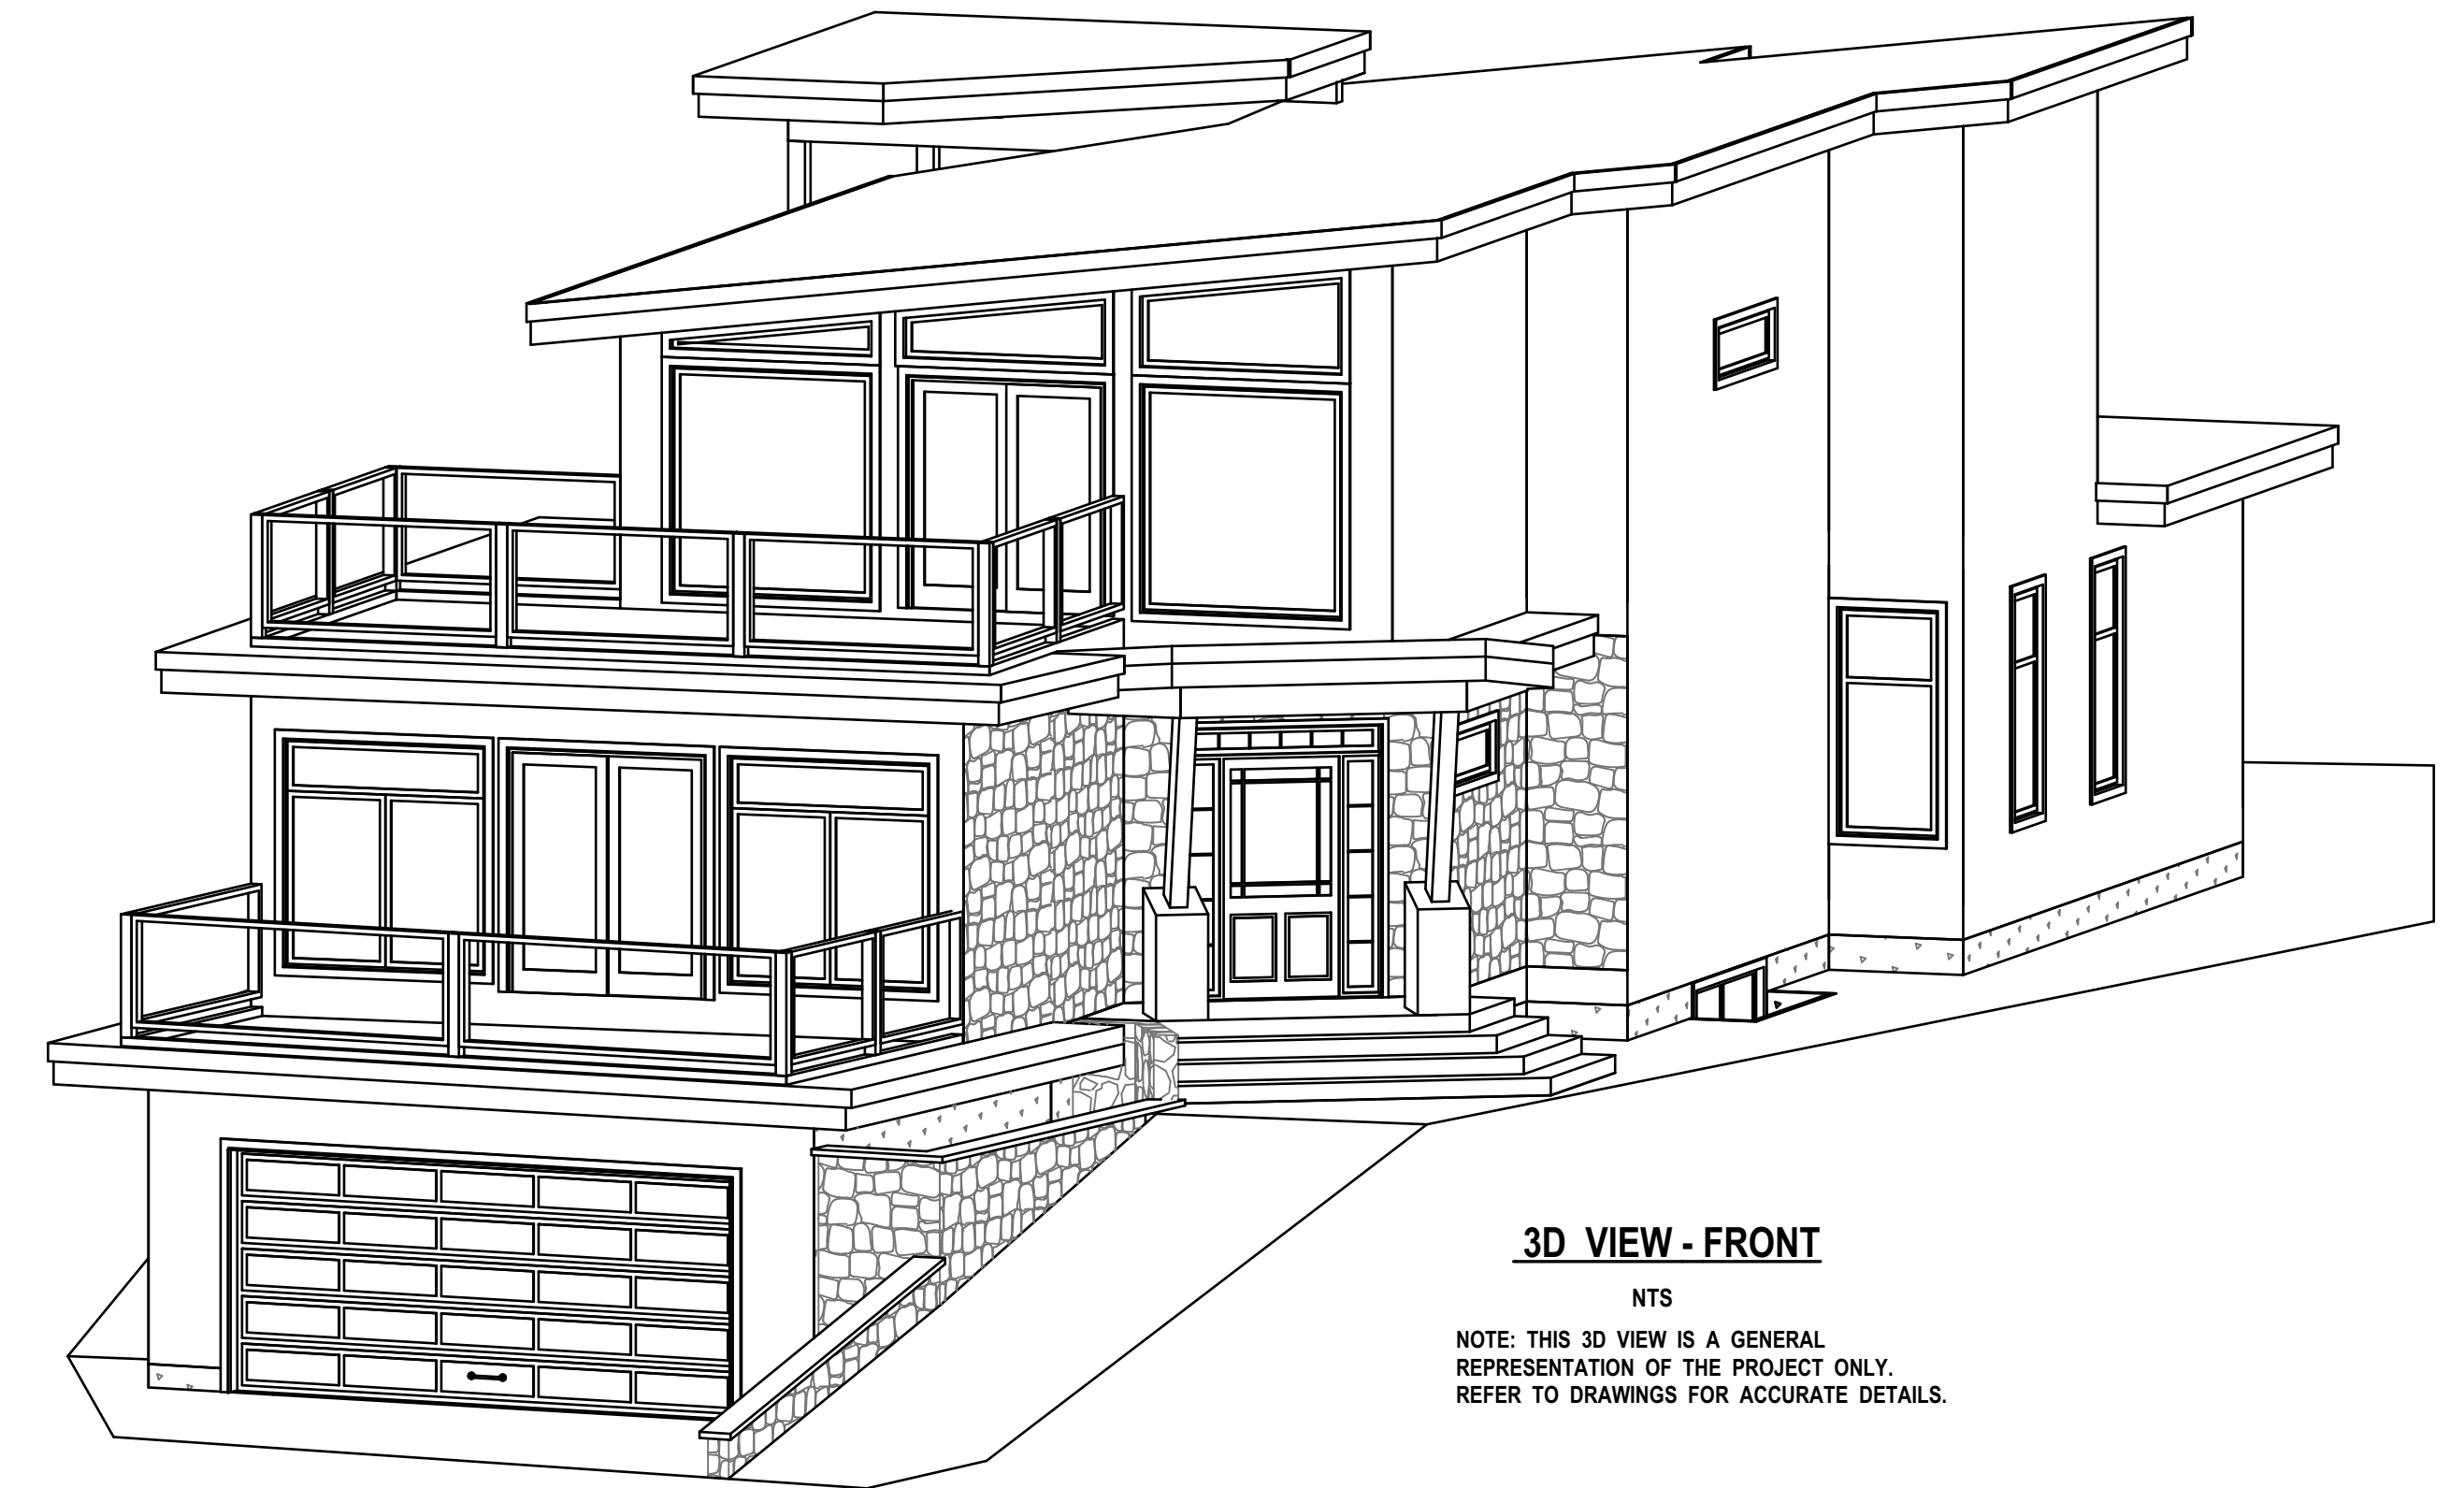

3D VIEW - FRONT

NTS
 NOTE: THIS 3D VIEW IS A GENERAL REPRESENTATION OF THE PROJECT ONLY. REFER TO DRAWINGS FOR ACCURATE DETAILS.

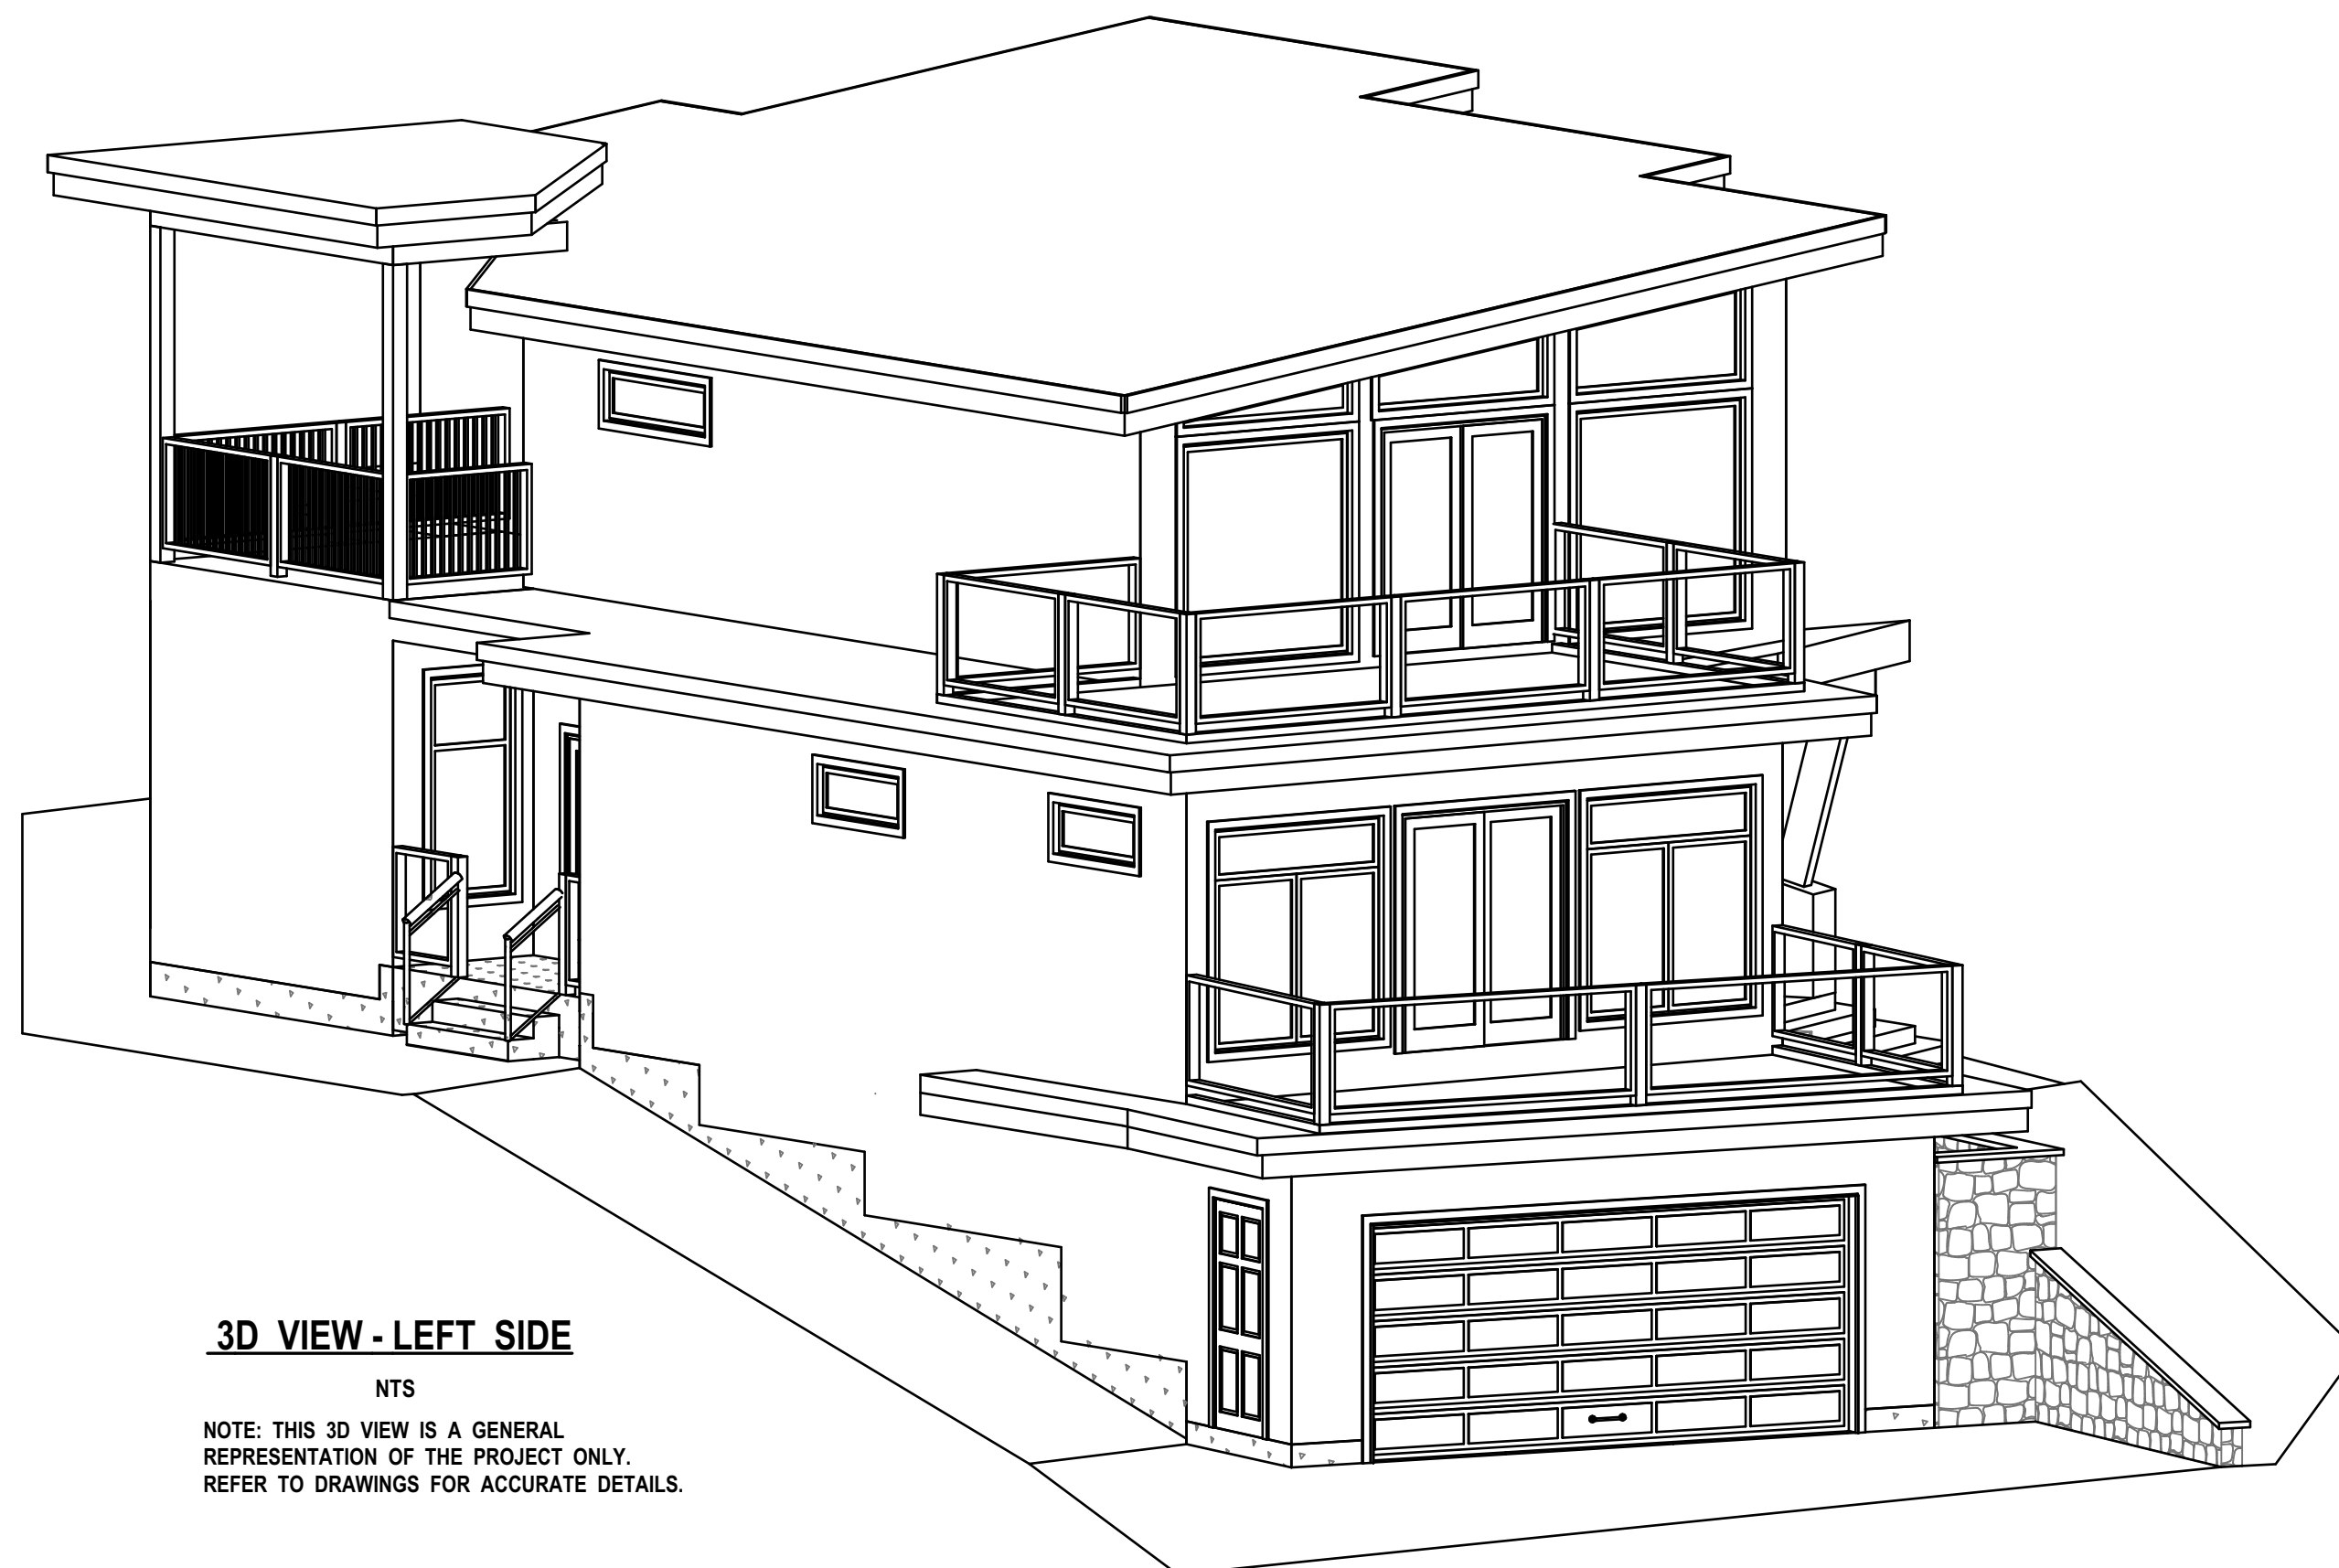

3D VIEW - LEFT SIDE

NTS
 NOTE: THIS 3D VIEW IS A GENERAL REPRESENTATION OF THE PROJECT ONLY. REFER TO DRAWINGS FOR ACCURATE DETAILS.



3D VIEW - REAR

NTS
 NOTE: THIS 3D VIEW IS A GENERAL REPRESENTATION OF THE PROJECT ONLY. REFER TO DRAWINGS FOR ACCURATE DETAILS.

NOTE TO PRINTERS
 AJB HOME DESIGN GIVES ITS CONSENT FOR THE BEARER OF THESE PLANS TO COPY, SCAN &/or BURN TO CD OR A FLASH DRIVE. PRINT IN GREYSCALE.



314-663 Goldstream Avenue
 Victoria BC, V9B 2W9
 Office 250-595-0858
 email: ajbhomdesign@shaw.ca
 www.ajbhomdesign.com

NO.	DATE	DESCRIPTION
1	Jan 01/00	1st Preliminary Drawings
2	Jan 01/00	2nd Preliminary Drawings
3	Jan 01/00	Construction/Permit Drawings-Proofs: Waiting for clients' approval.
4	Jan 01/00	Construction/Permit Drawings for: Building Permit Application, Construction, Estimating, Suppliers and Other Professionals & Trades.

PROJECT TYPE


NEW SINGLE FAMILY RESIDENCE

SITE: SAMPLE


FOR: SAMPLE

DRAWN BY: Alan Bisson


DRAWING NO.

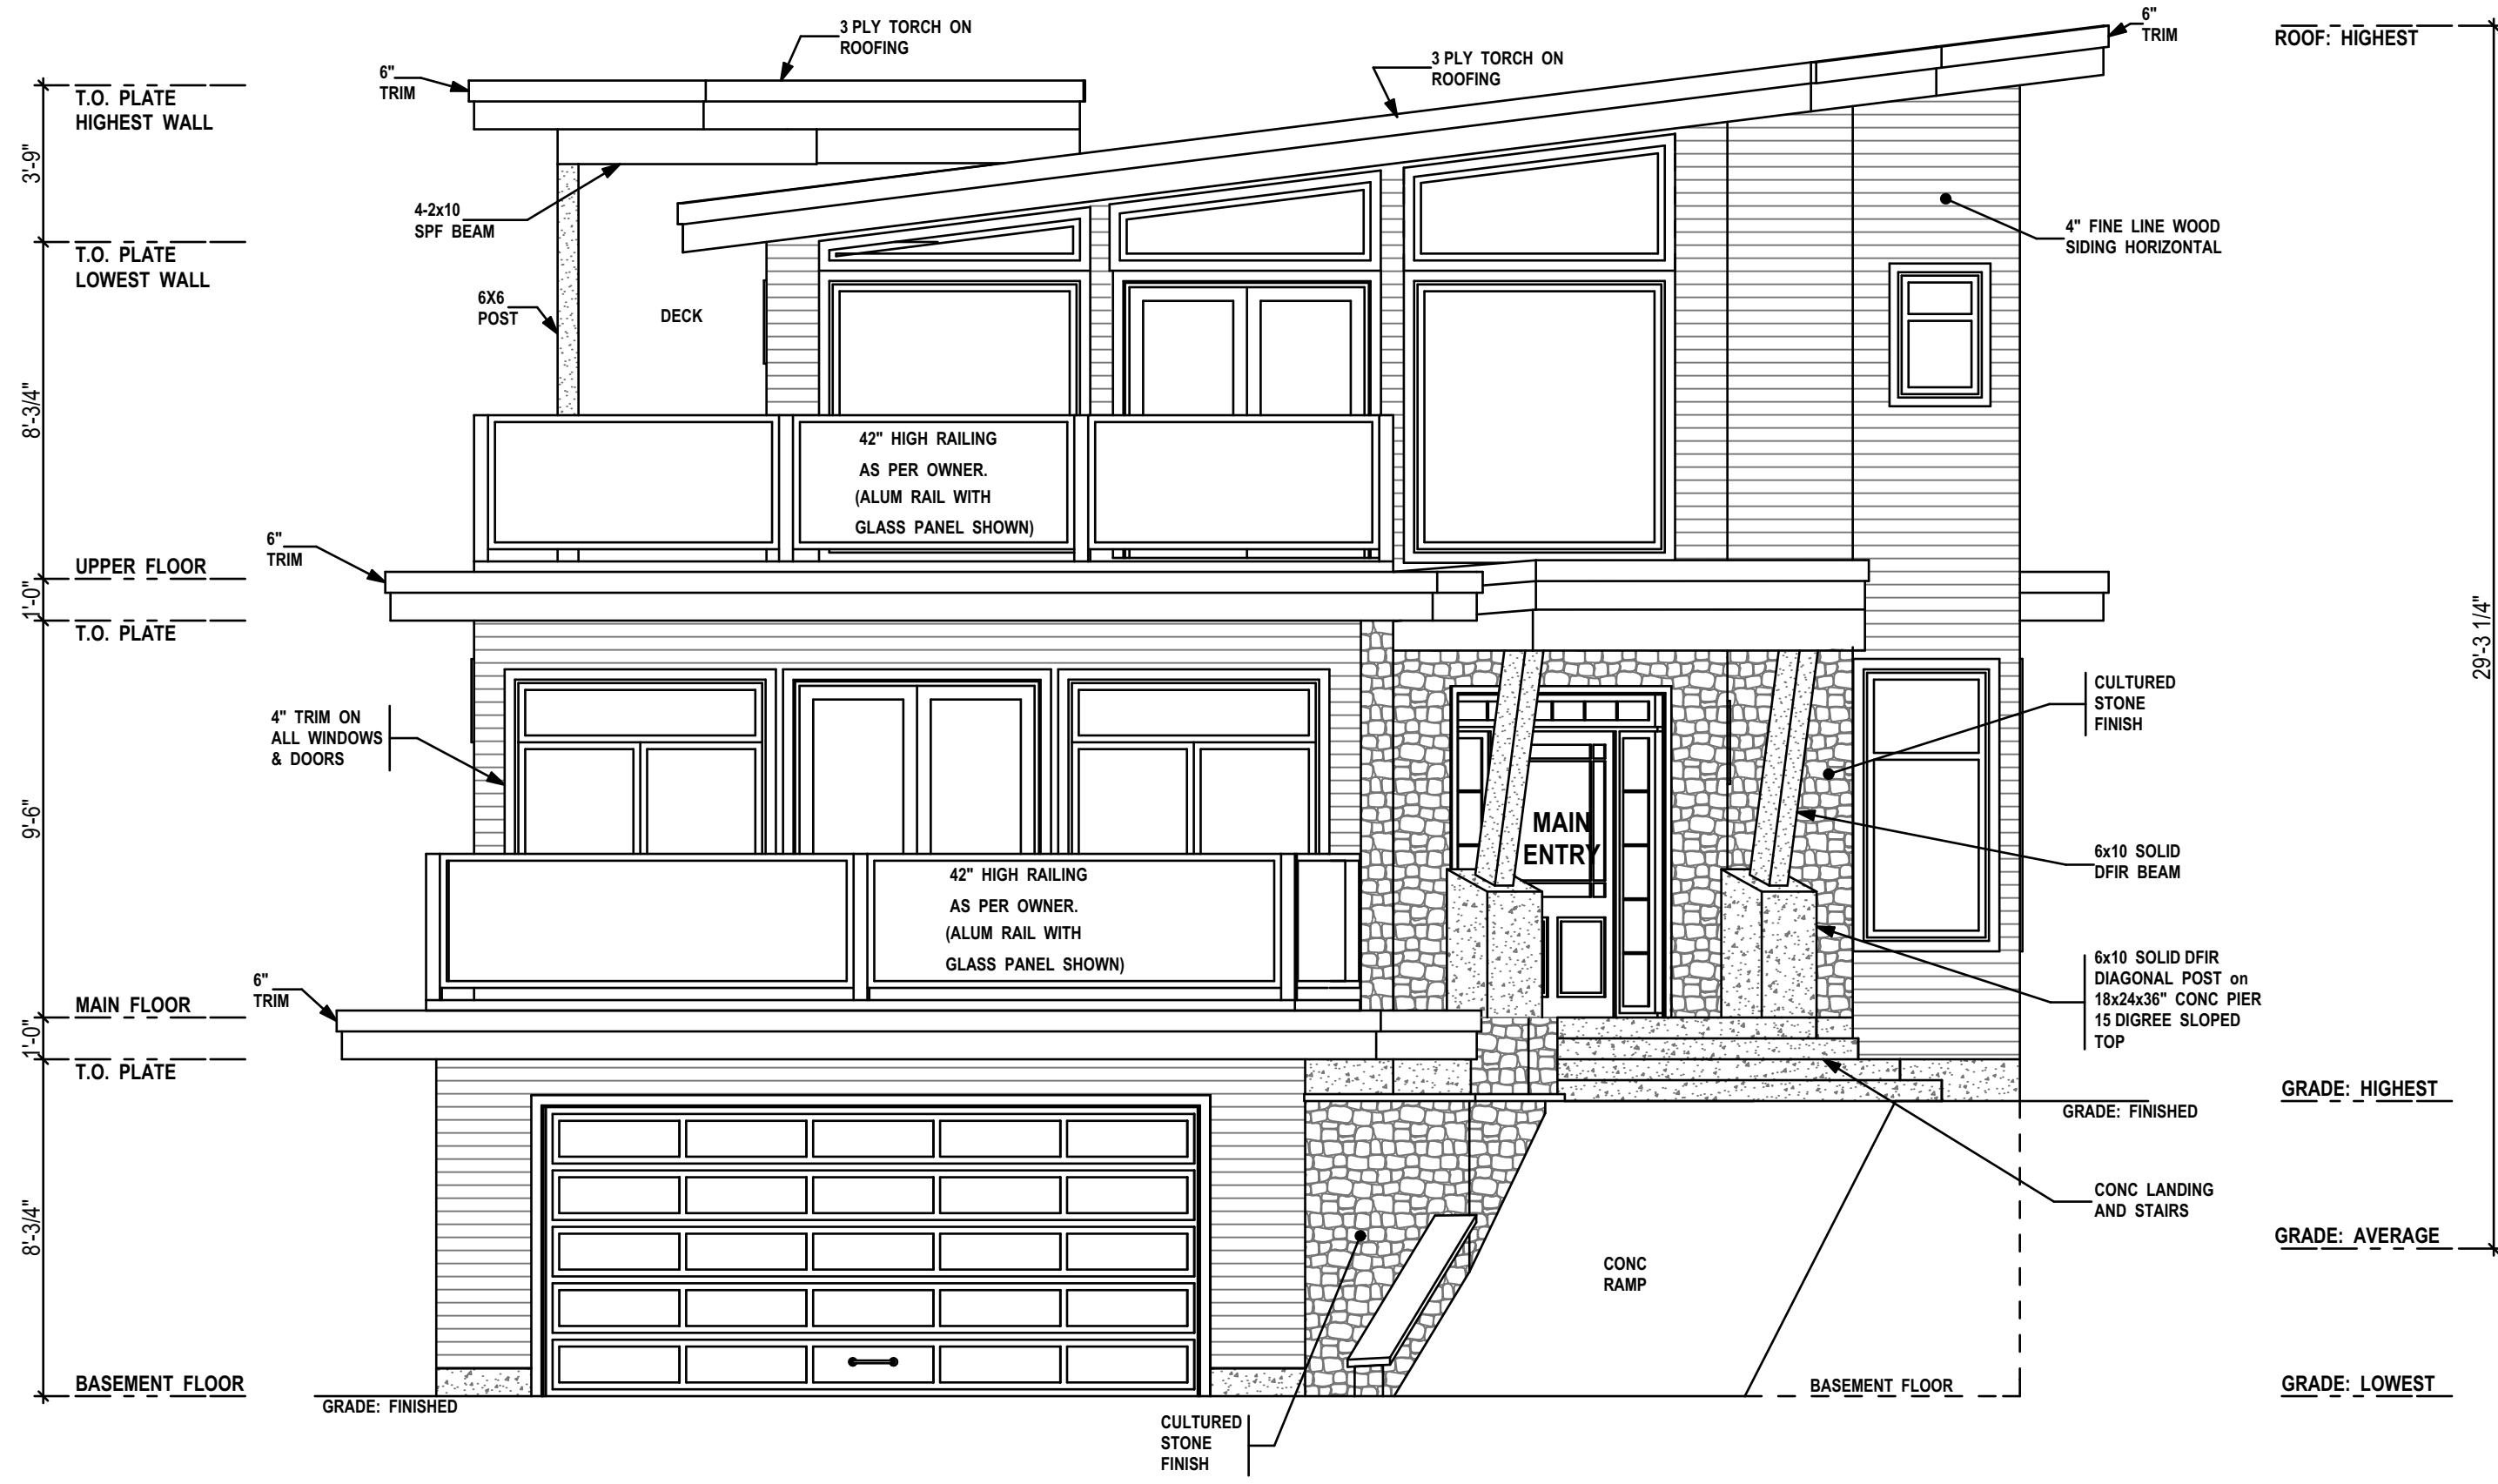

FRONT ELEVATION
1/4" = 1'
EAST

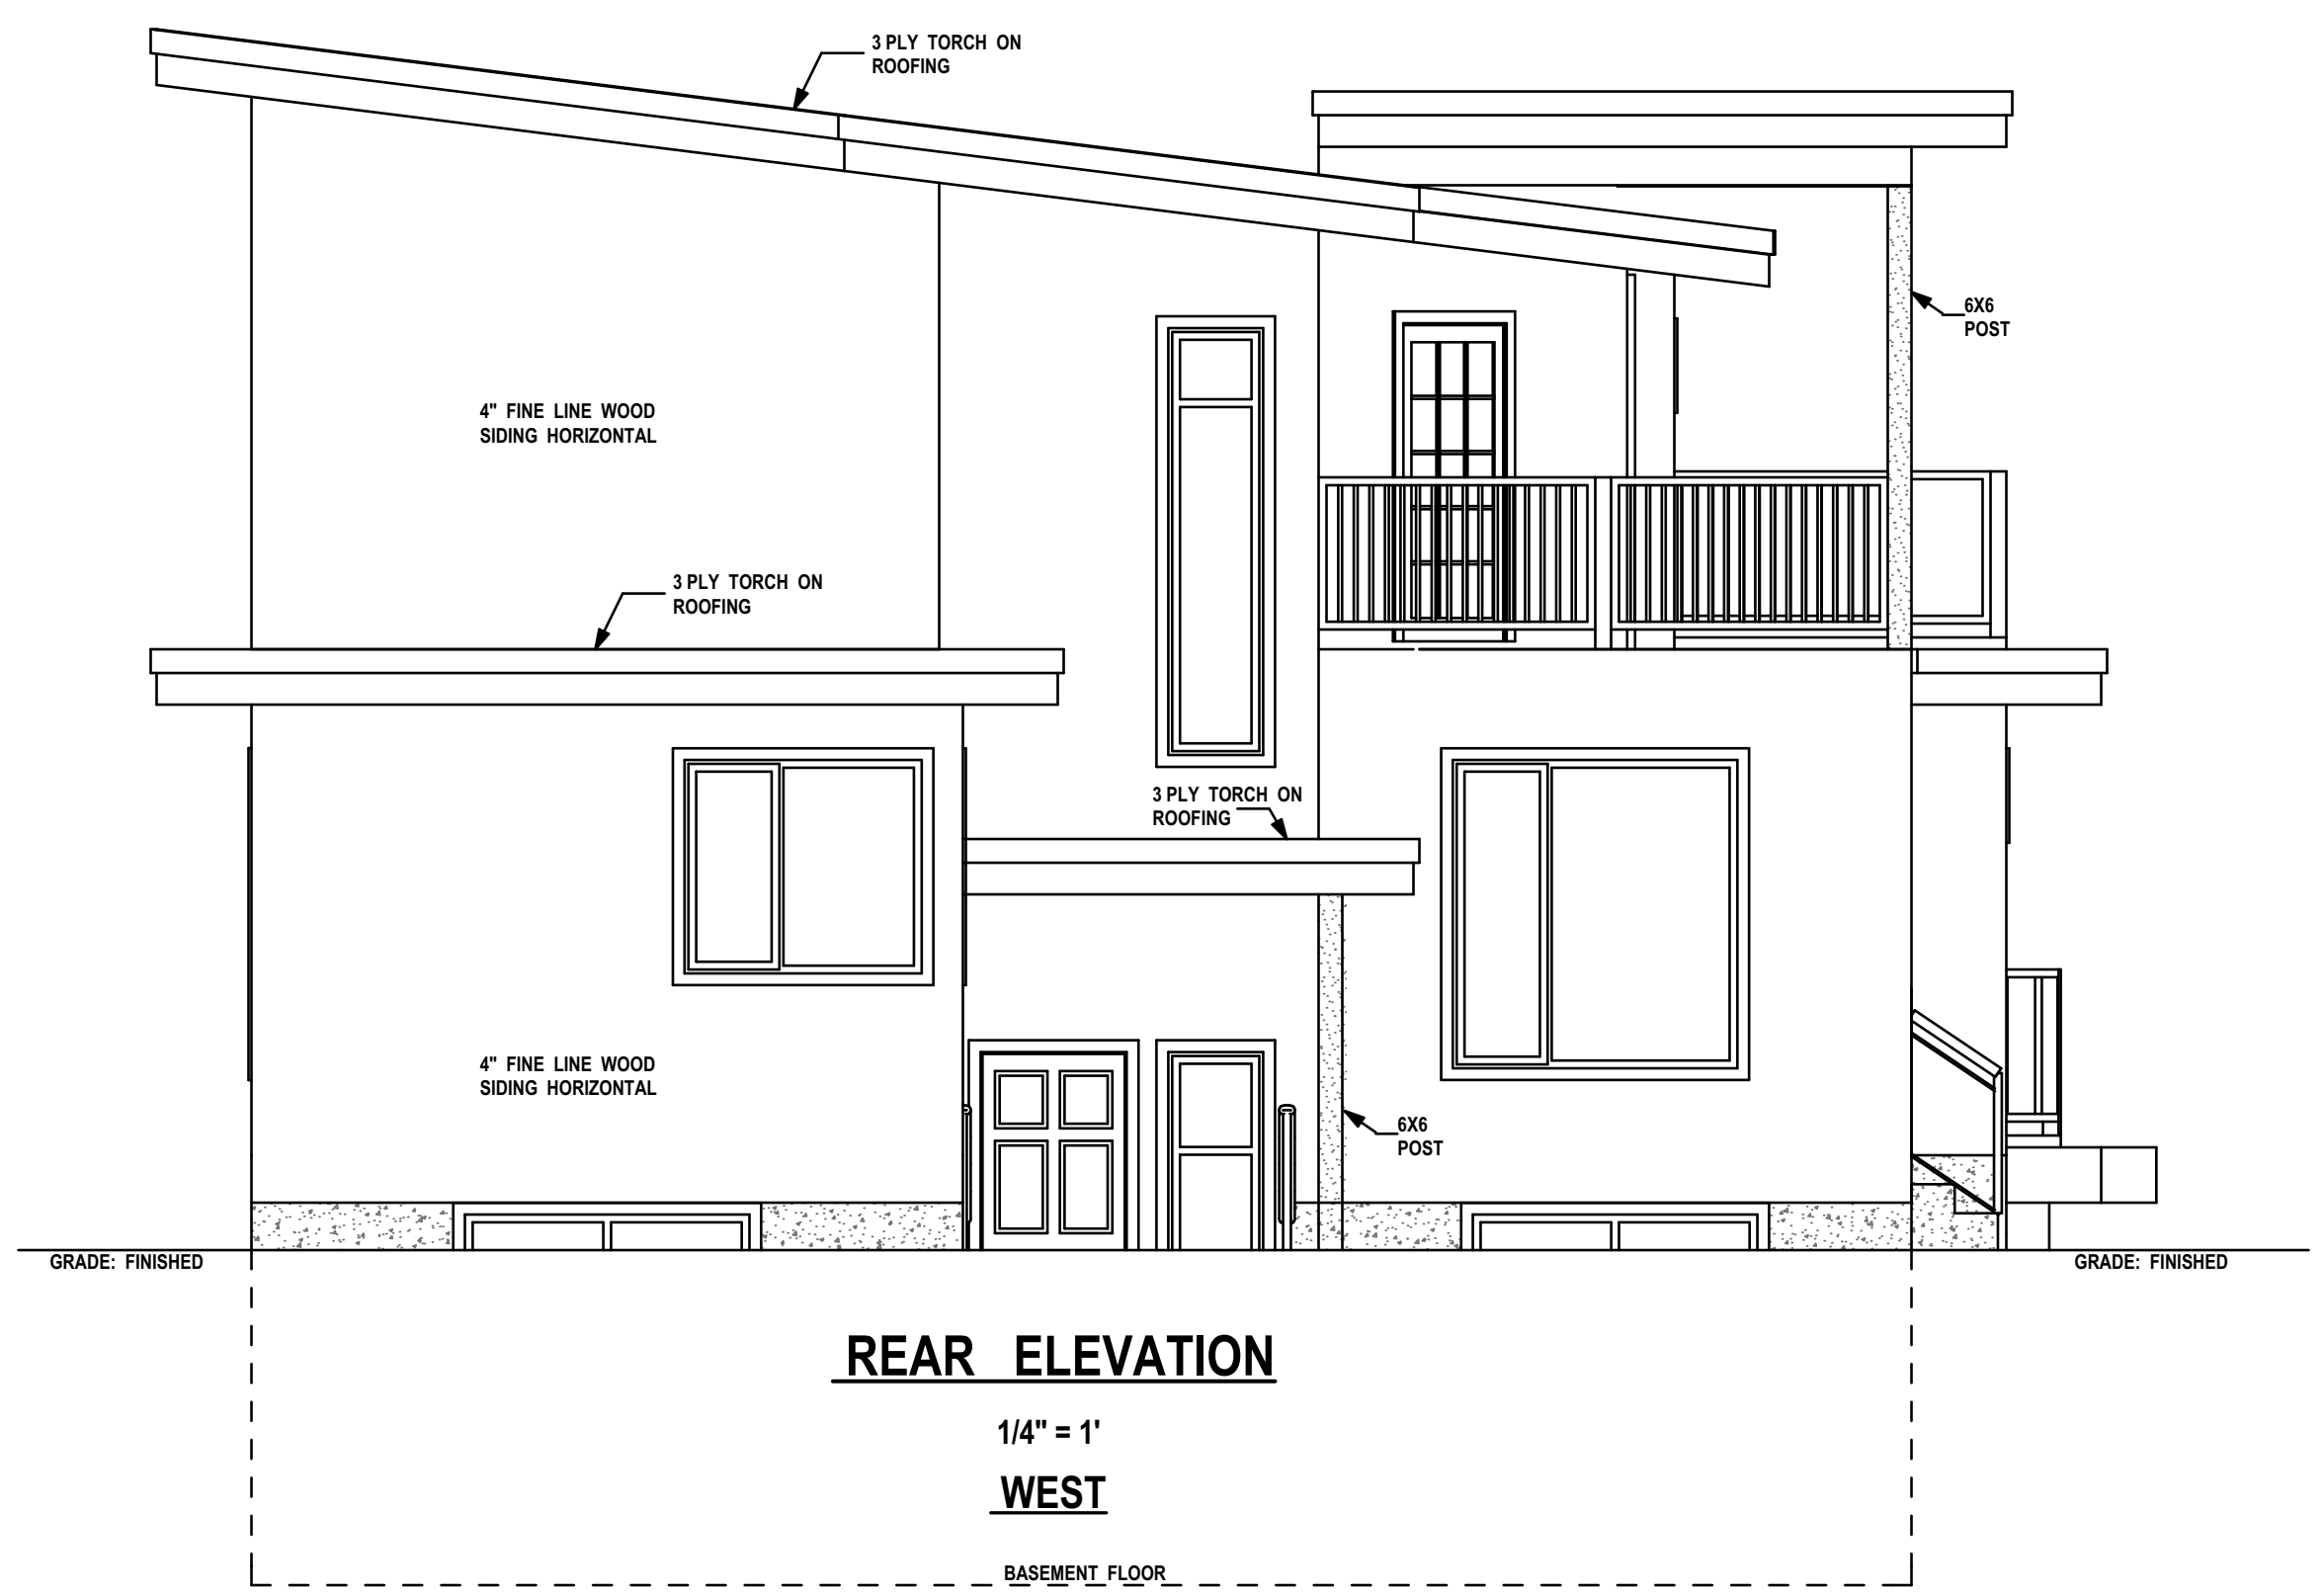

REAR ELEVATION
1/4" = 1'
WEST

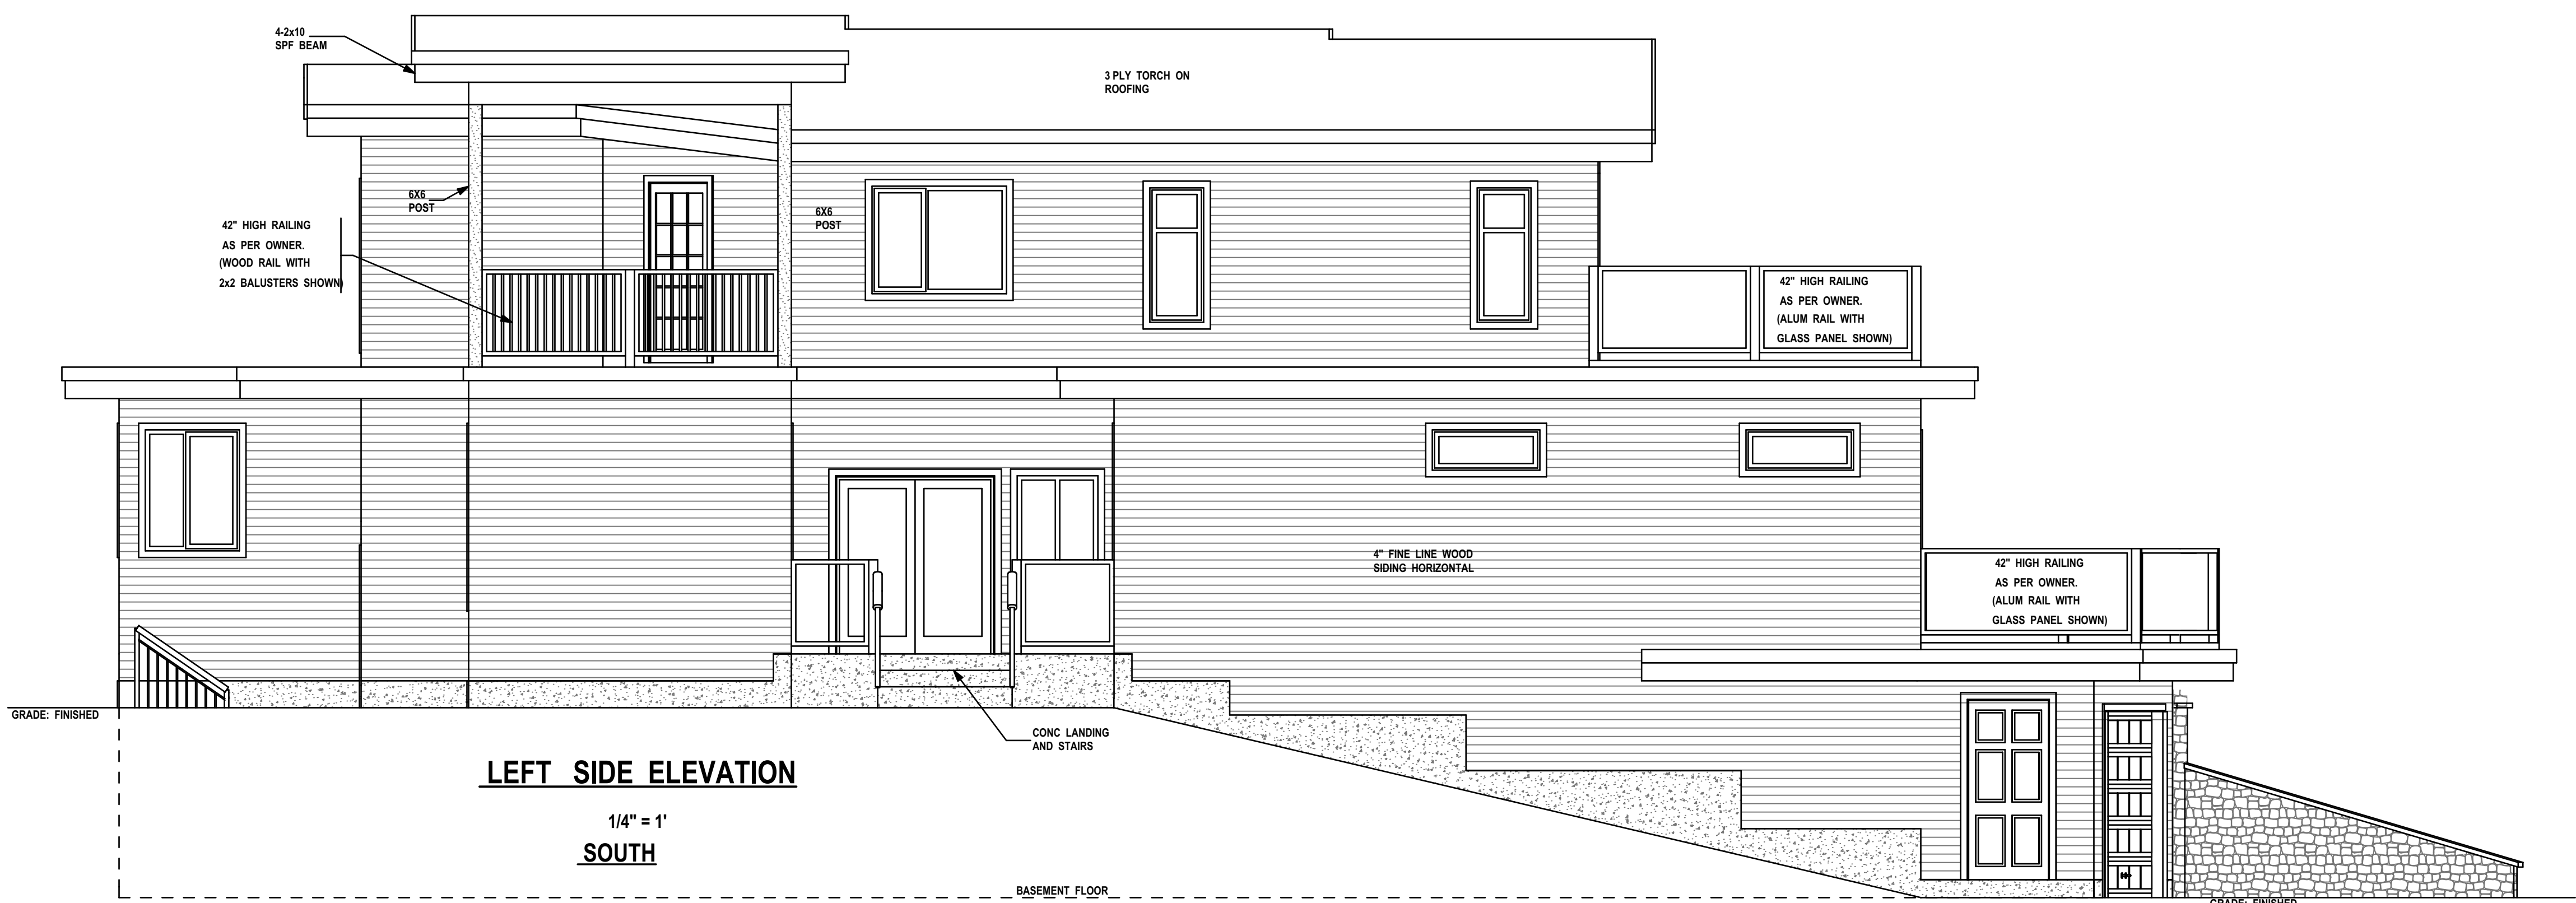

LEFT SIDE ELEVATION
1/4" = 1'
SOUTH

NOTE TO PRINTERS
AJB HOME DESIGN GIVES ITS CONSENT FOR THE BEARER OF THESE PLANS TO COPY, SCAN &/OR BURN TO CD OR A FLASH DRIVE. PRINT IN GREYSCALE.

AJB HOME DESIGN
314-663 Goldstream Avenue
Victoria BC, V9B 2W9
Office 250-595-0858
email: ajbhomedesign@shaw.ca
www.ajbhomedesign.com

NO.	DATE	DESCRIPTION
1	Jan 01/00	1st Preliminary Drawings
2	Jan 01/00	2nd Preliminary Drawings
3	Jan 01/00	Construction/Permit Drawings-Proofs: Waiting for clients' approval.
4	Jan 01/00	Construction/Permit Drawings for: Building Permit Application, Construction, Estimating, Suppliers and Other Professionals & Trades.


PROJECT TYPE
NEW SINGLE FAMILY RESIDENCE

SITE: SAMPLE

FOR: SAMPLE



DRAWN BY: Alan Bisson

DRAWING NO.
A-2 of 4

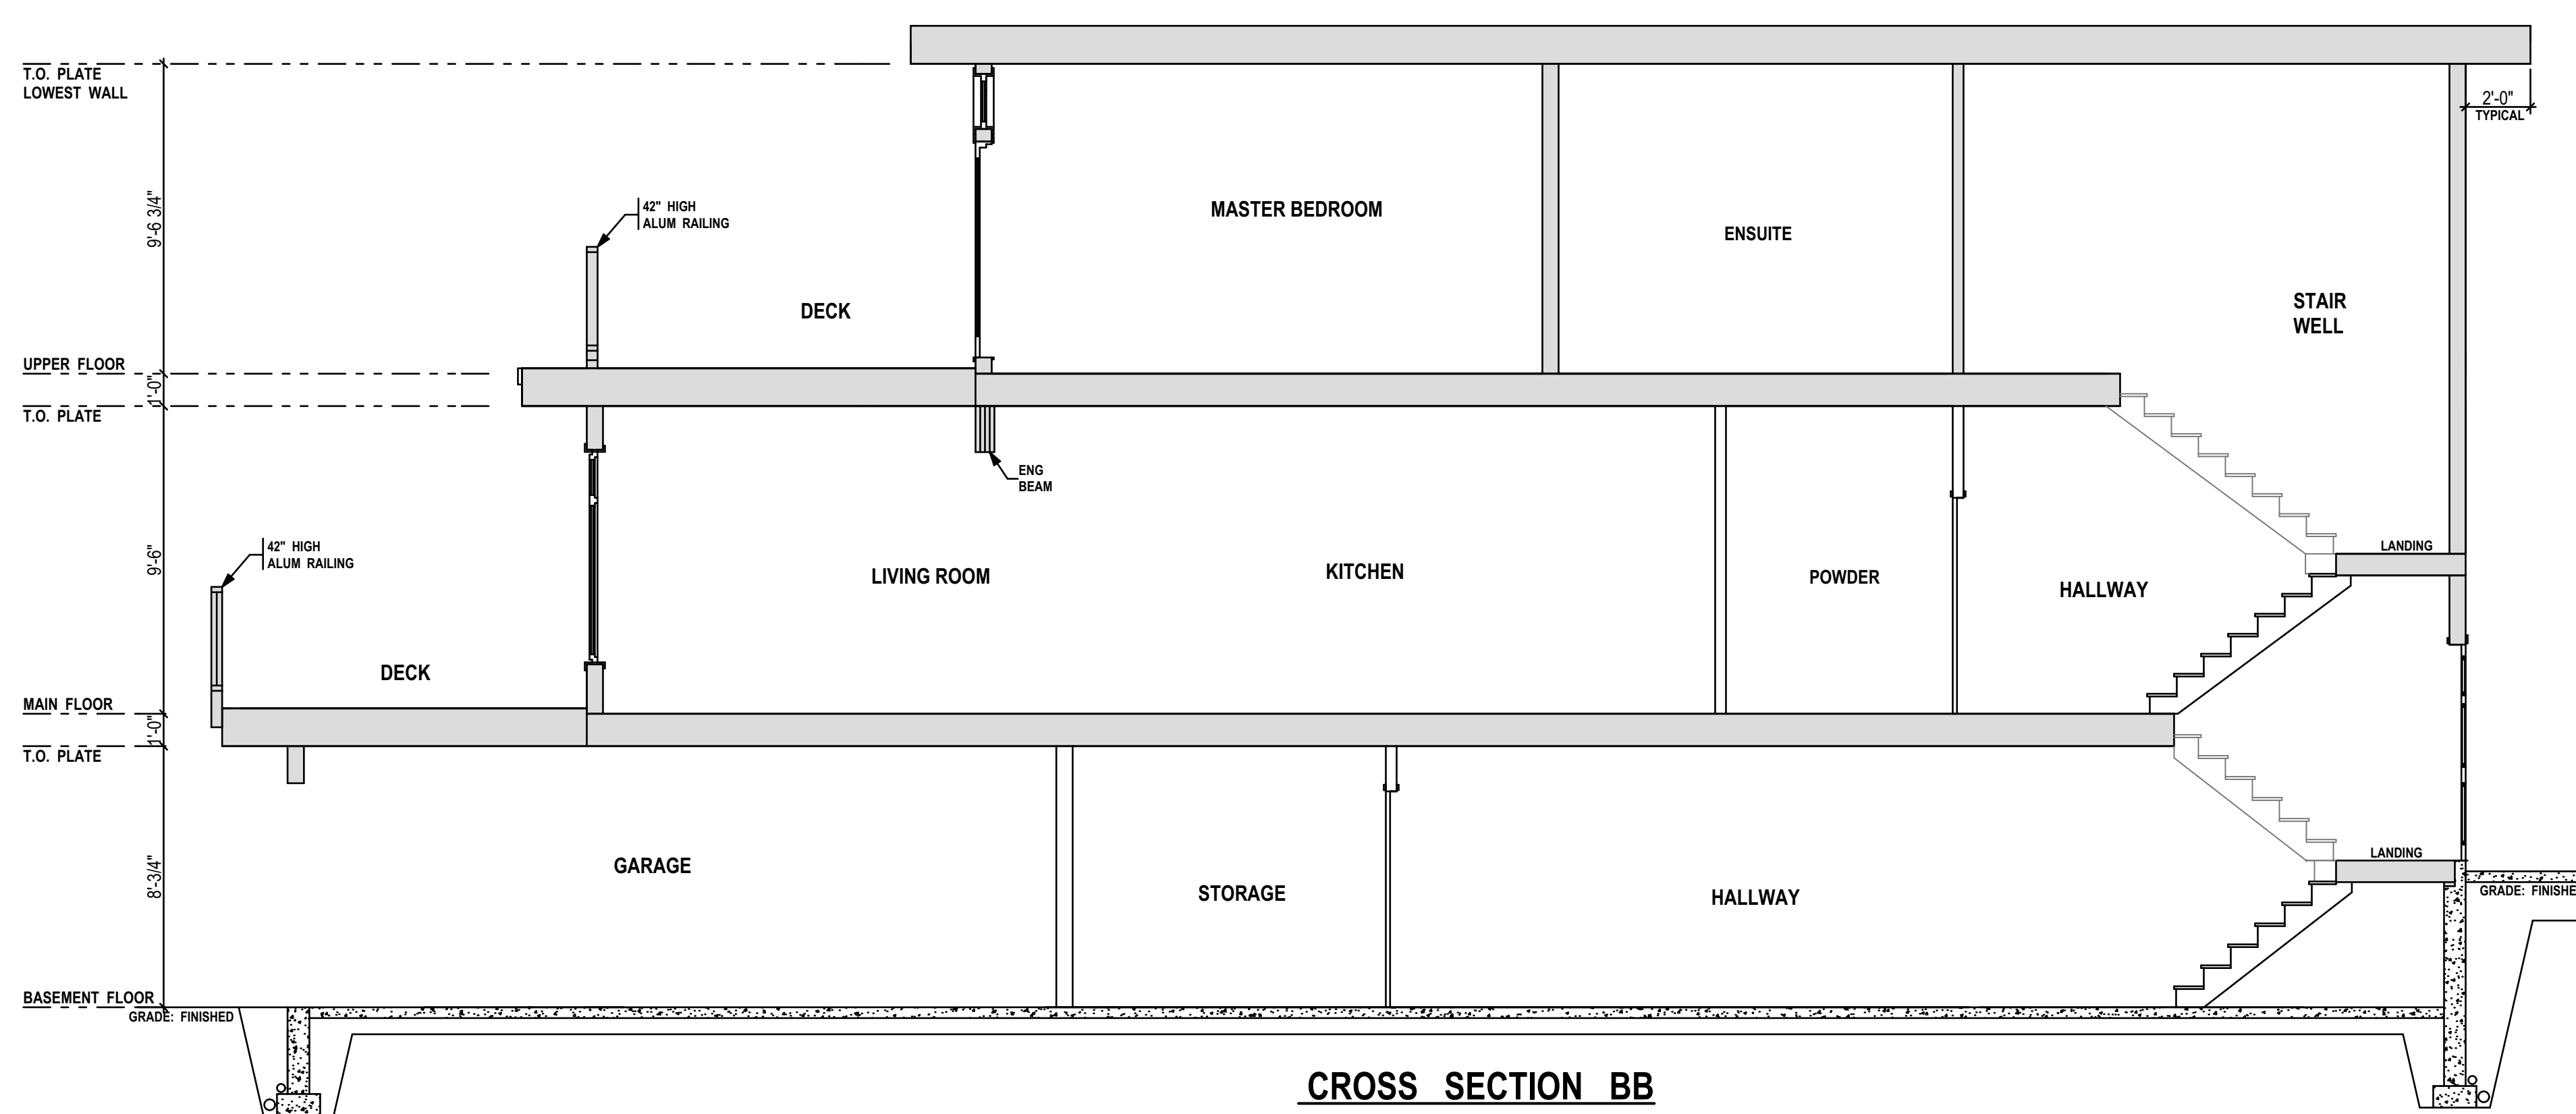


CROSS SECTION BB

2nd PRELIMINARYS
1/4" = 1"

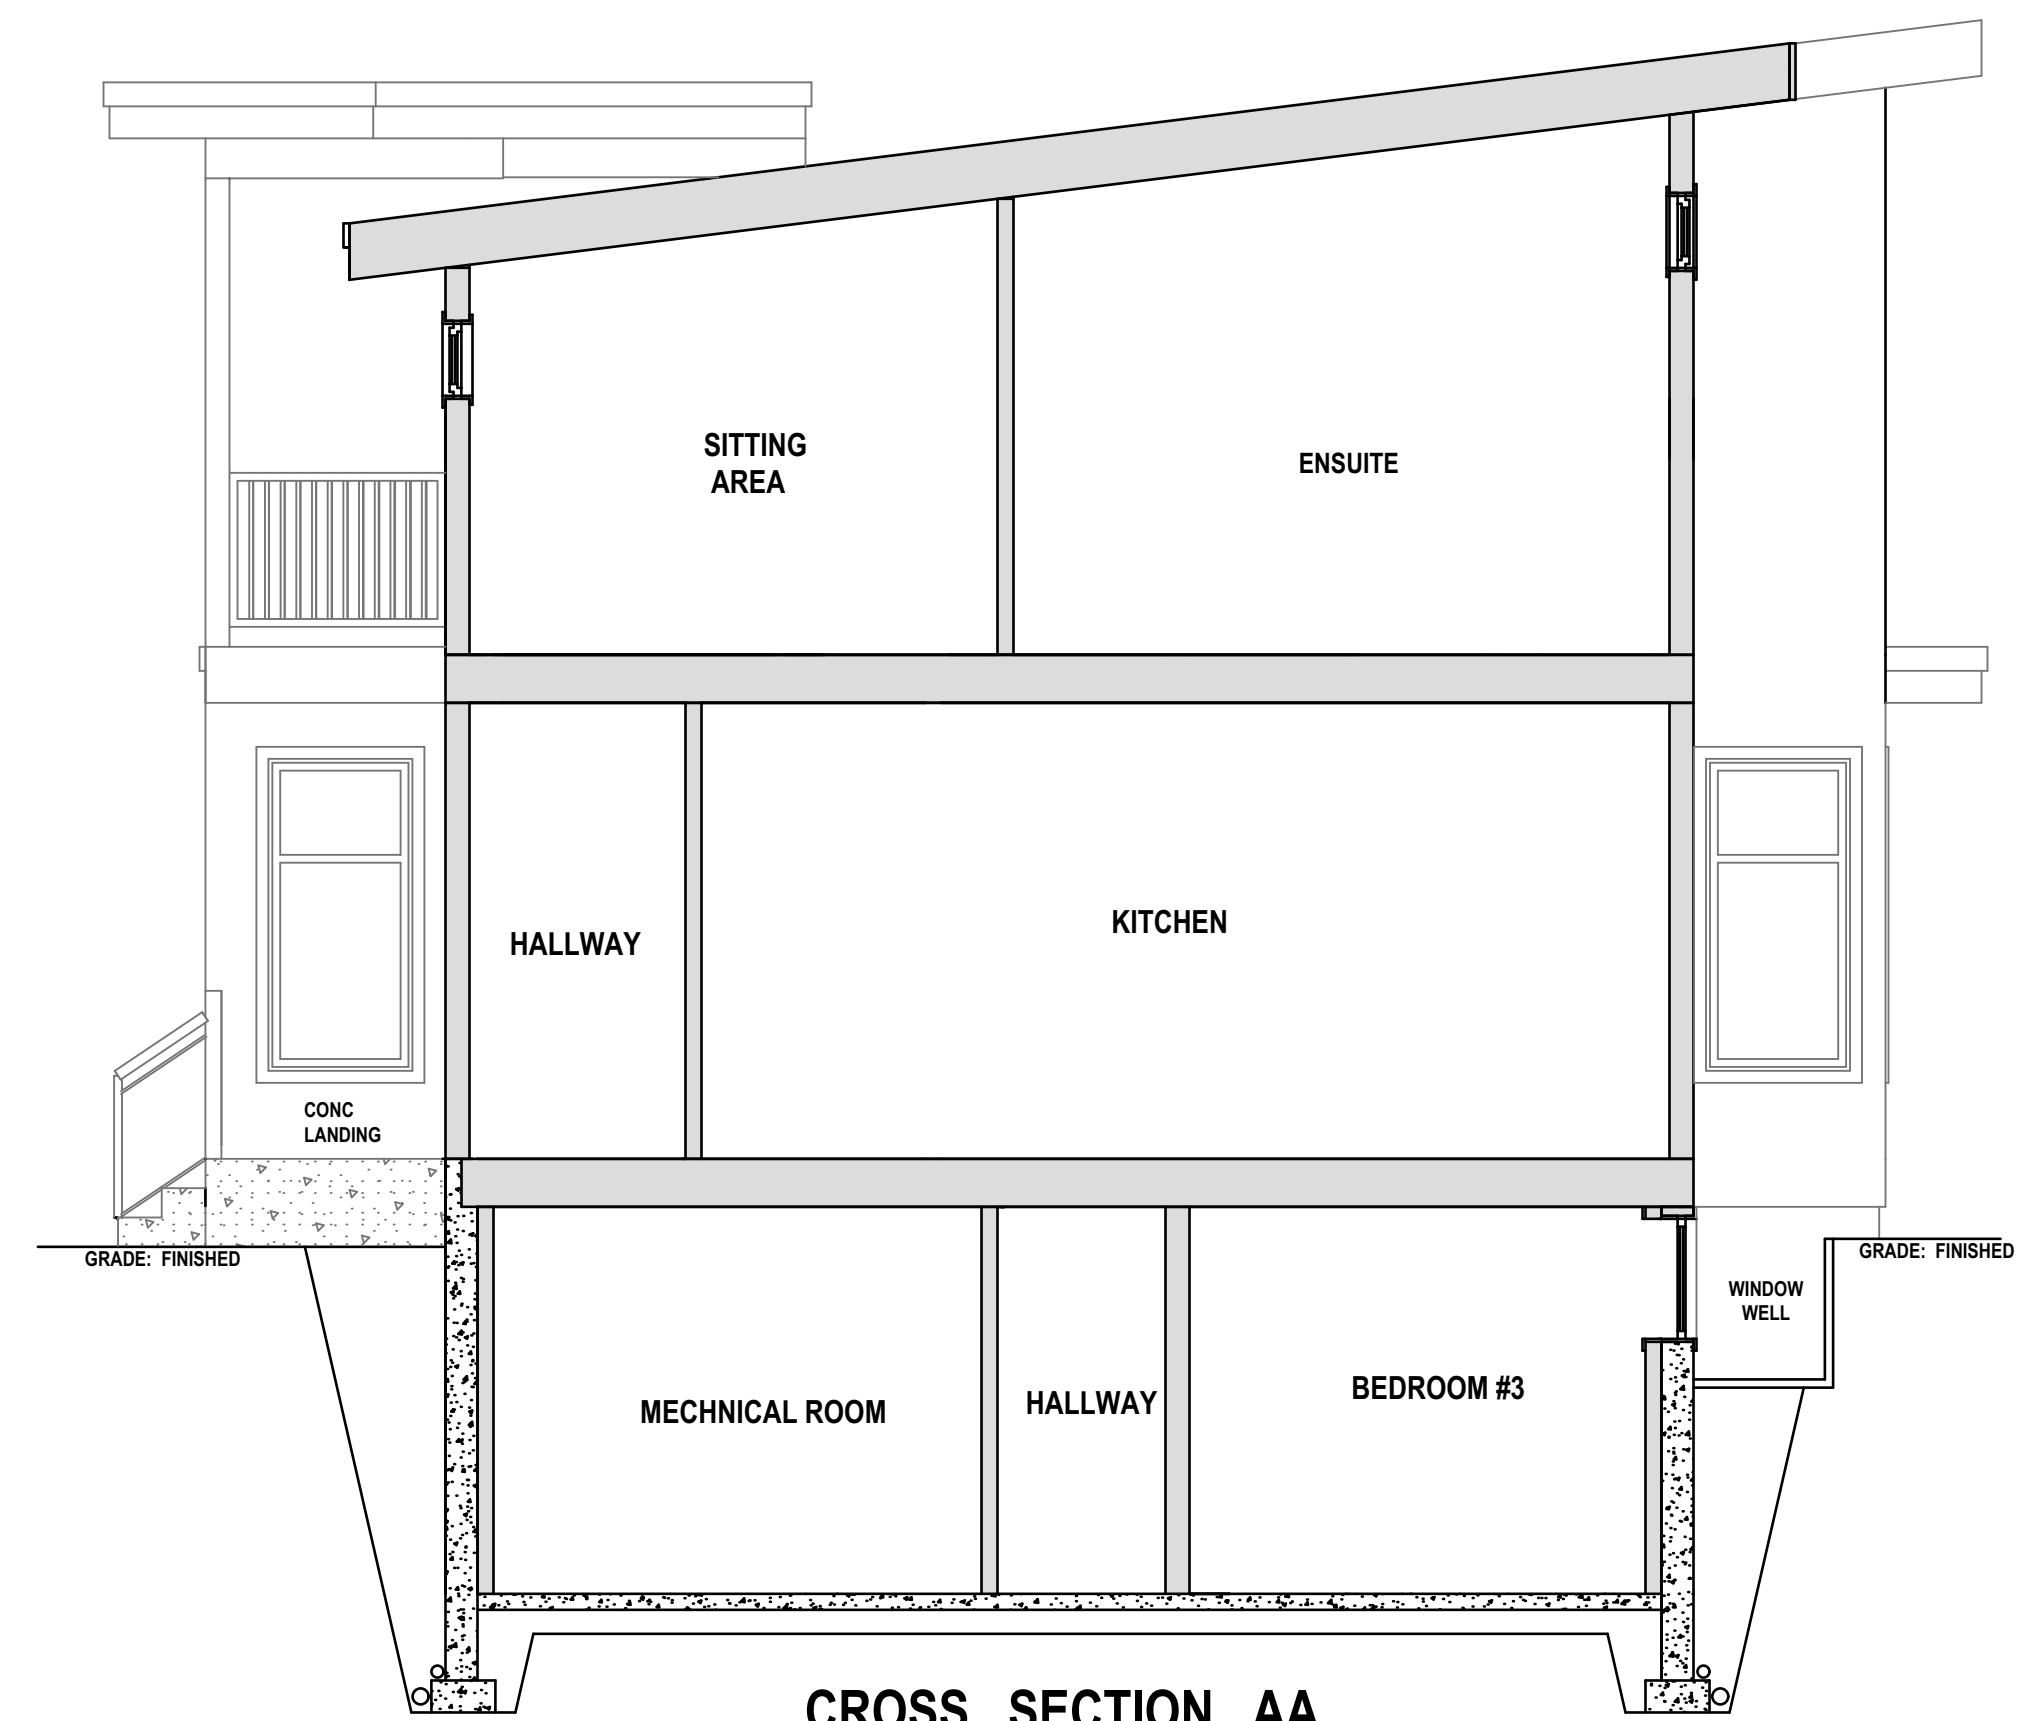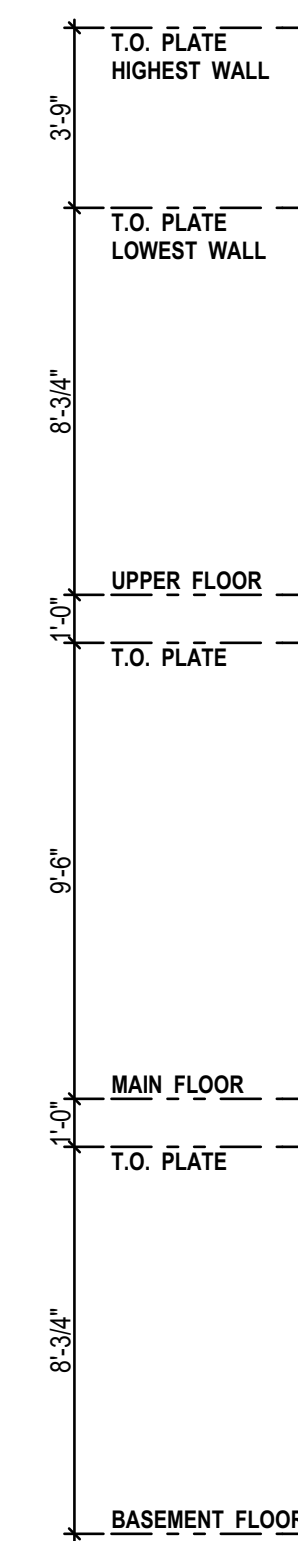

CROSS SECTION AA

2nd PRELIMINARYS
1/4" = 1"

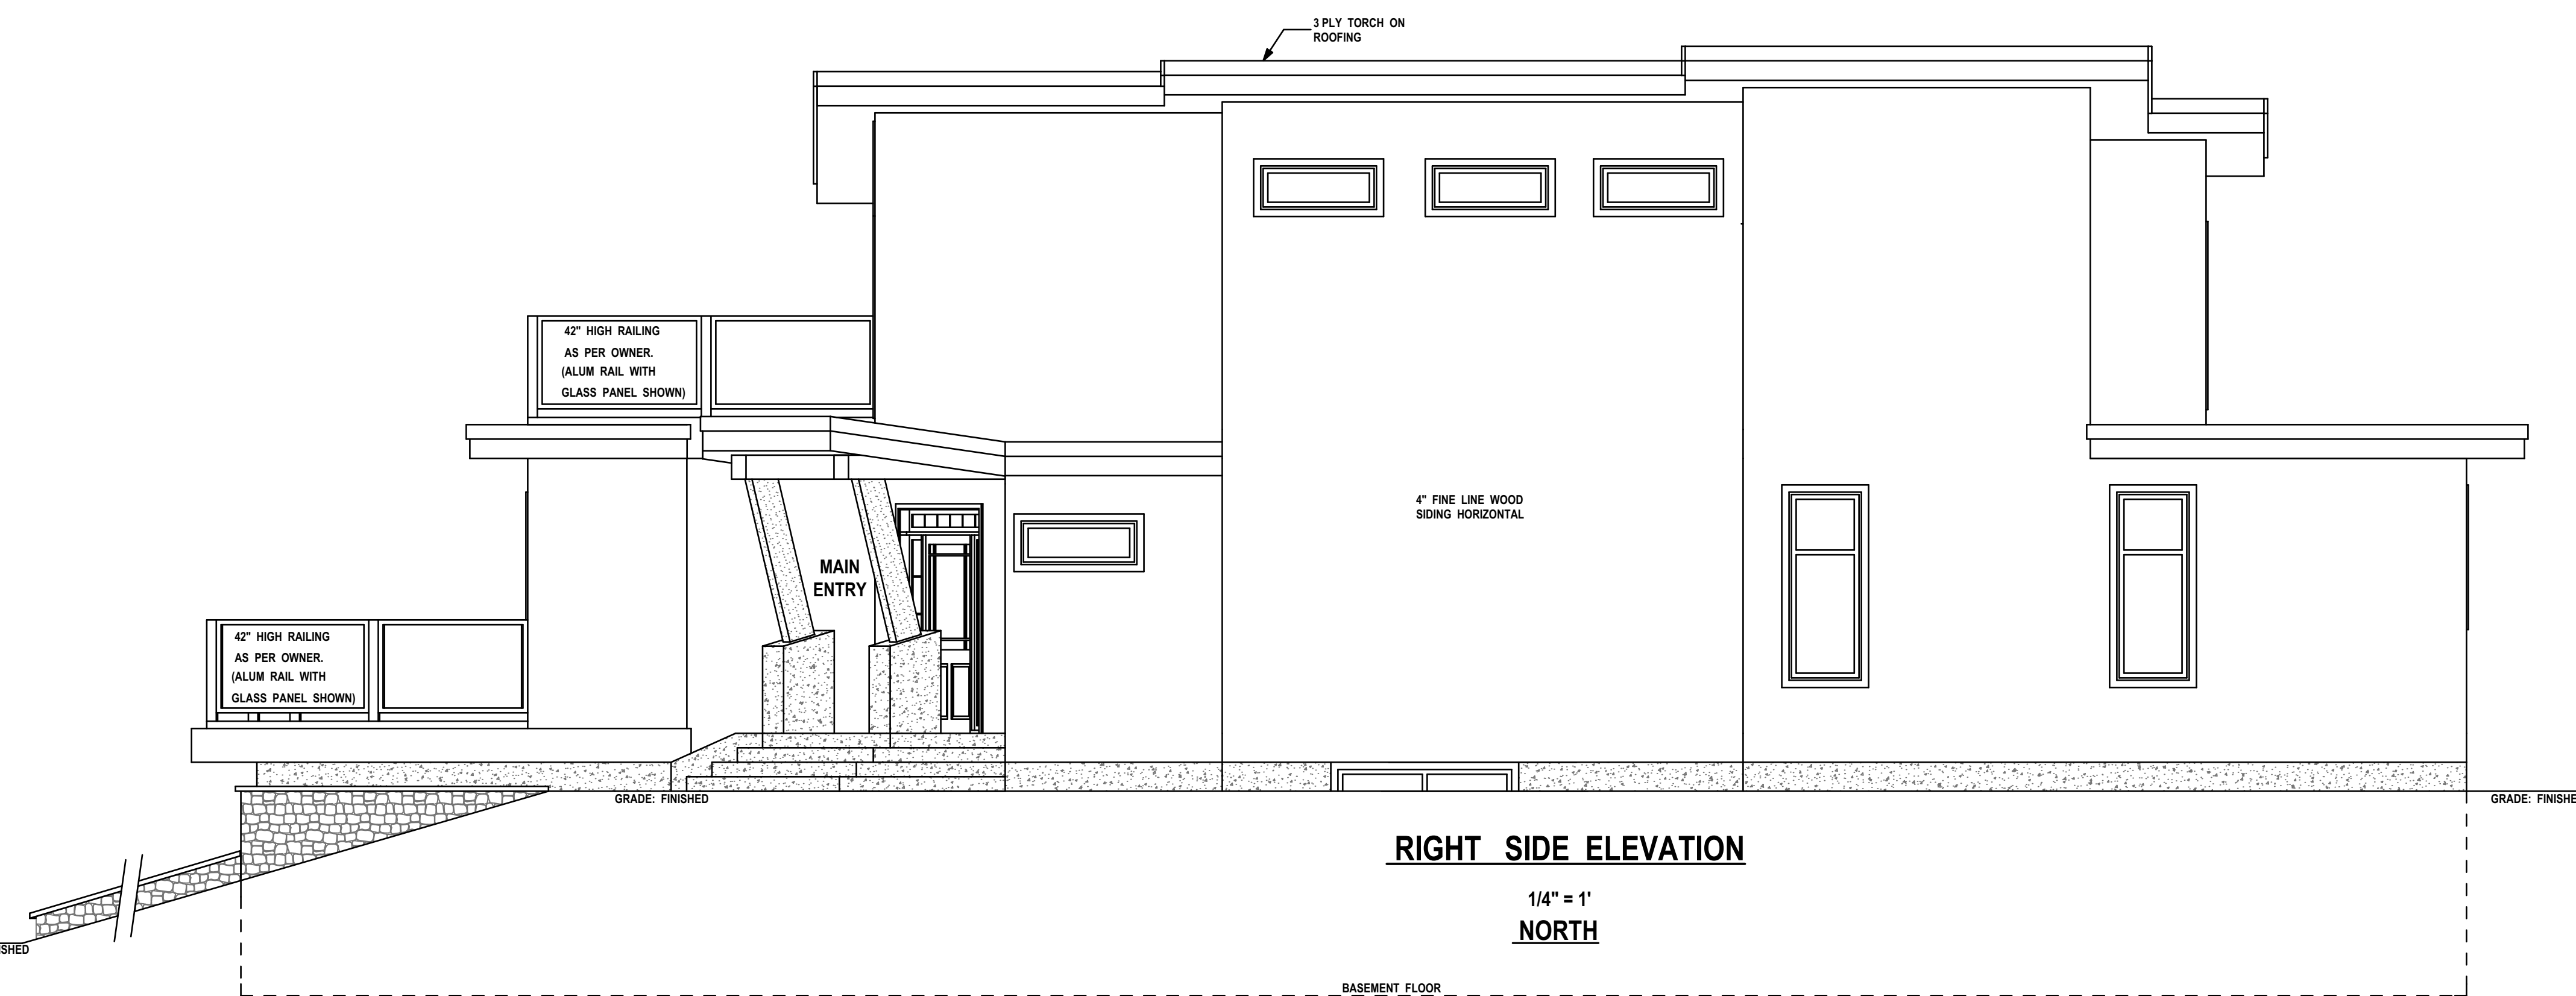


RIGHT SIDE ELEVATION

1/4" = 1'
NORTH

NOTE TO PRINTERS

AJB HOME DESIGN GIVES ITS CONSENT FOR THE BEARER OF THESE PLANS TO COPY, SCAN &/OR BURN TO CD OR A FLASH DRIVE. PRINT IN GREYSCALE.

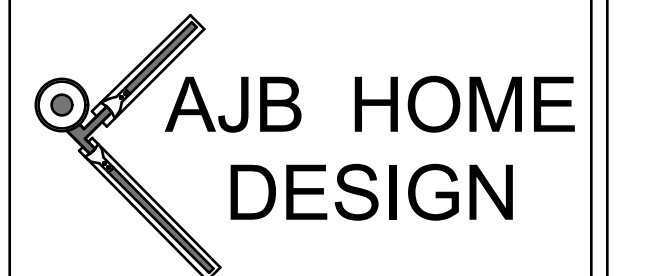

314-663 Goldstream Avenue
Victoria BC, V9B 2W9
Office 250-595-0658
email: ajbhomedesign@shaw.ca
www.ajbhomedesign.com

NO.	DATE	DESCRIPTION
1	Jan 01/00	1st Preliminary Drawings
2	Jan 01/00	2nd Preliminary Drawings
3	Jan 01/00	Construction/Permit Drawings-Proofs: Waiting for clients' approval.
4	Jan 01/00	Construction/Permit Drawings for: Building Permit Application, Construction, Estimating, Suppliers and Other Professionals & Trades.

PROJECT TYPE

NEW SINGLE FAMILY RESIDENCE




SITE: SAMPLE

FOR: SAMPLE

DRAWN BY: Alan Bisson

DRAWING NO.

A-3 of 4

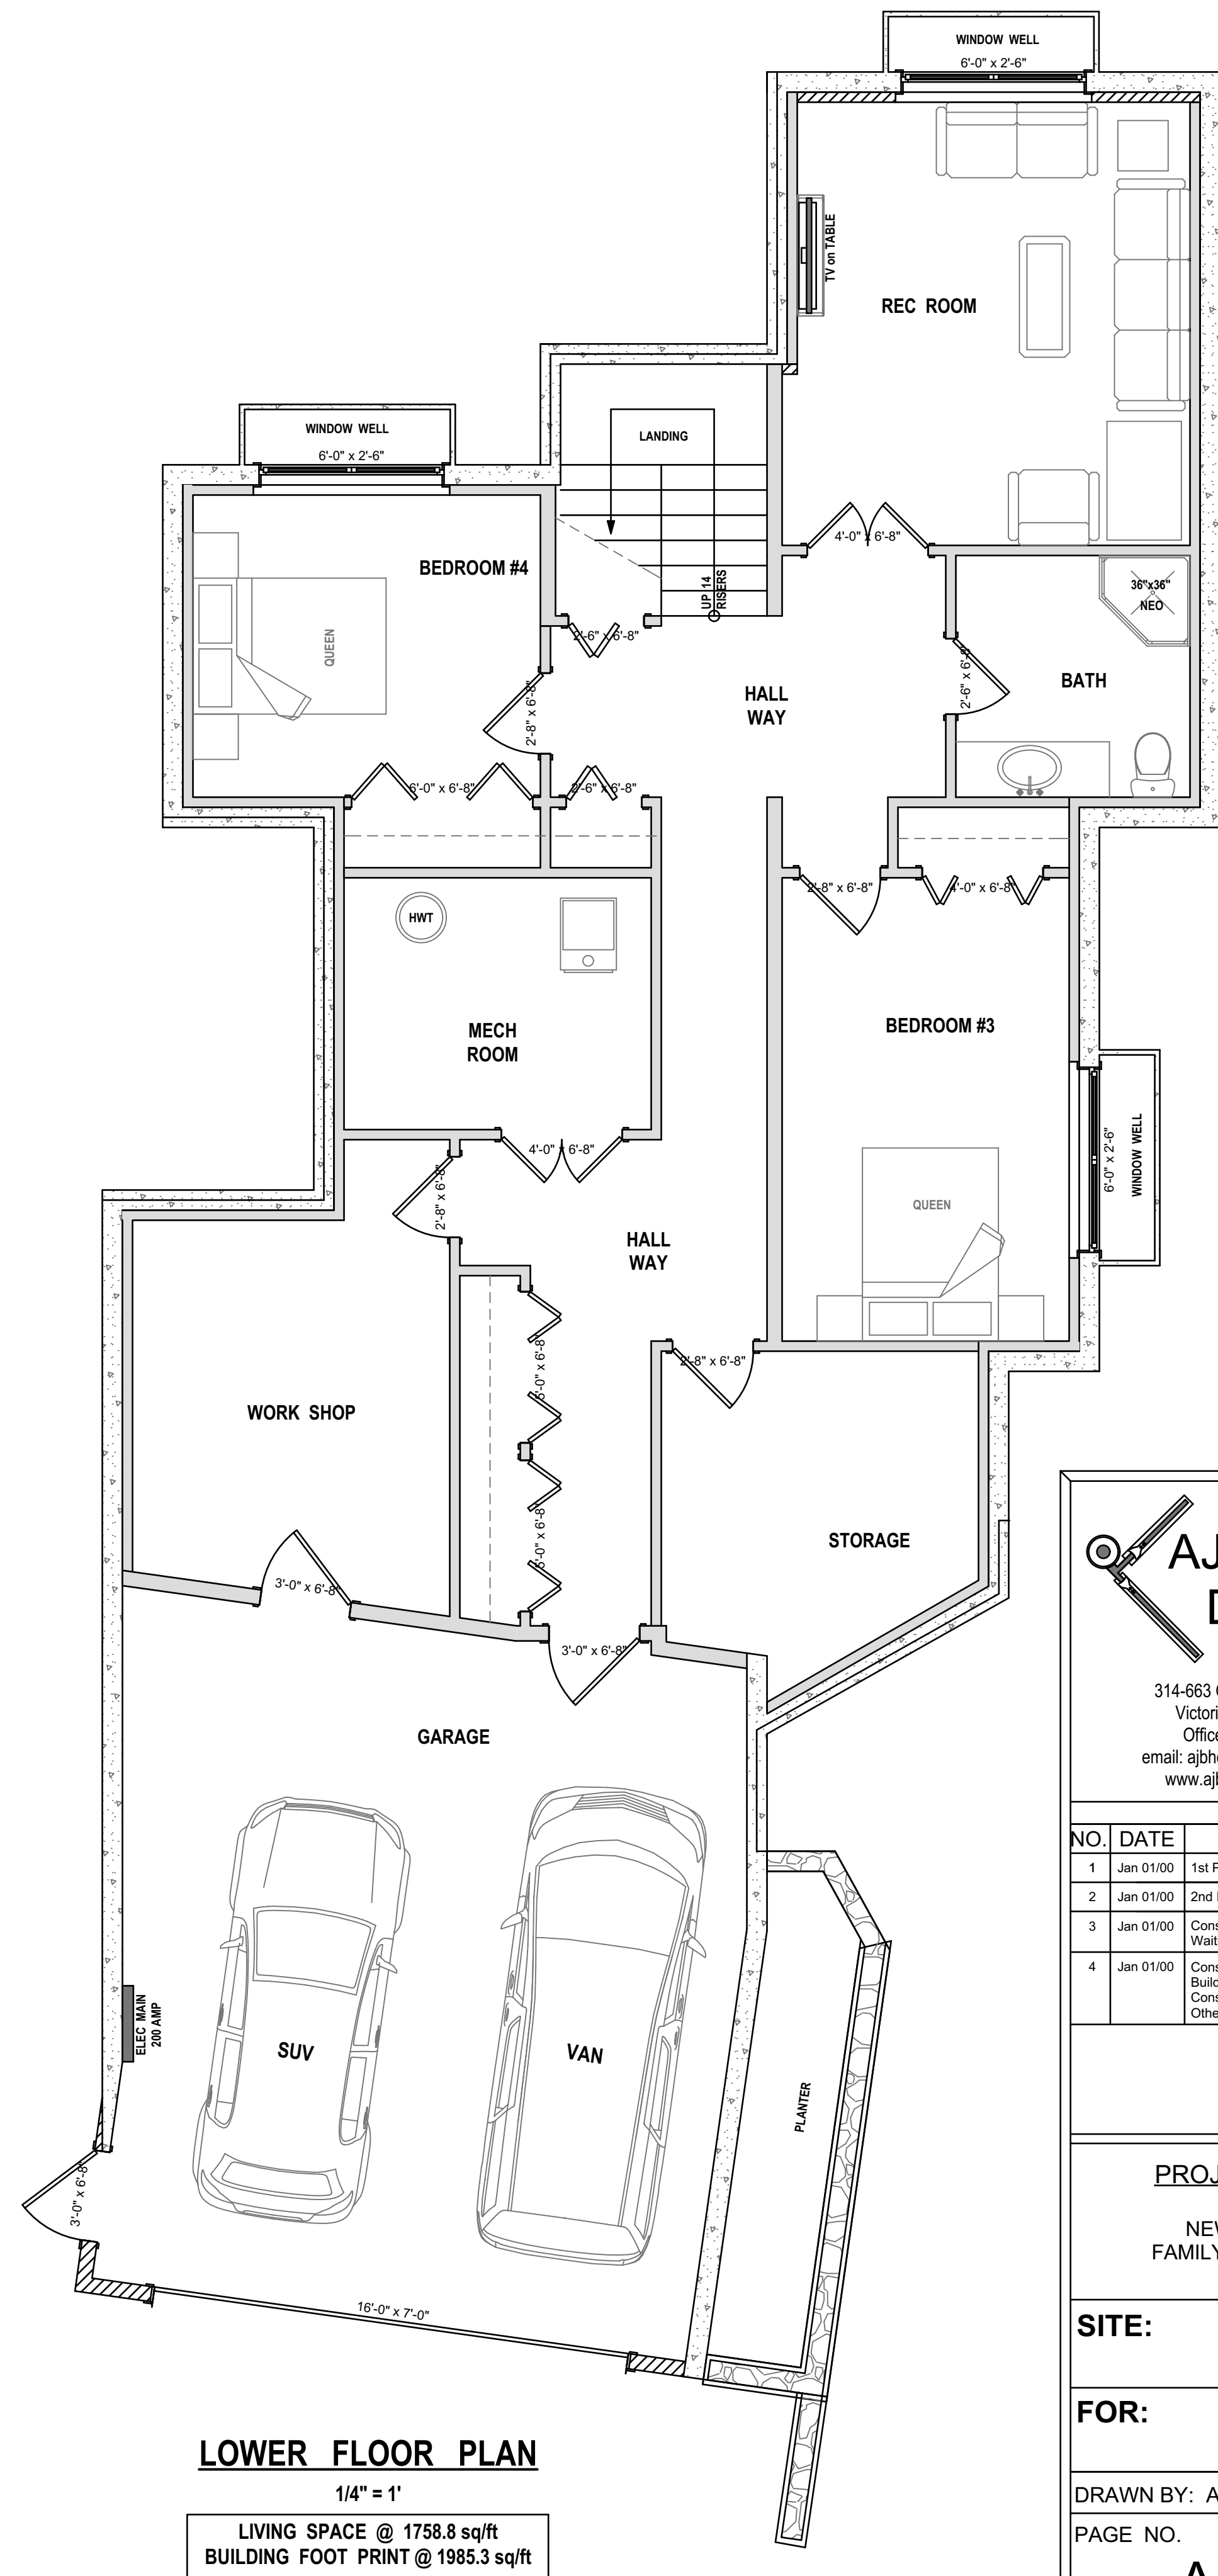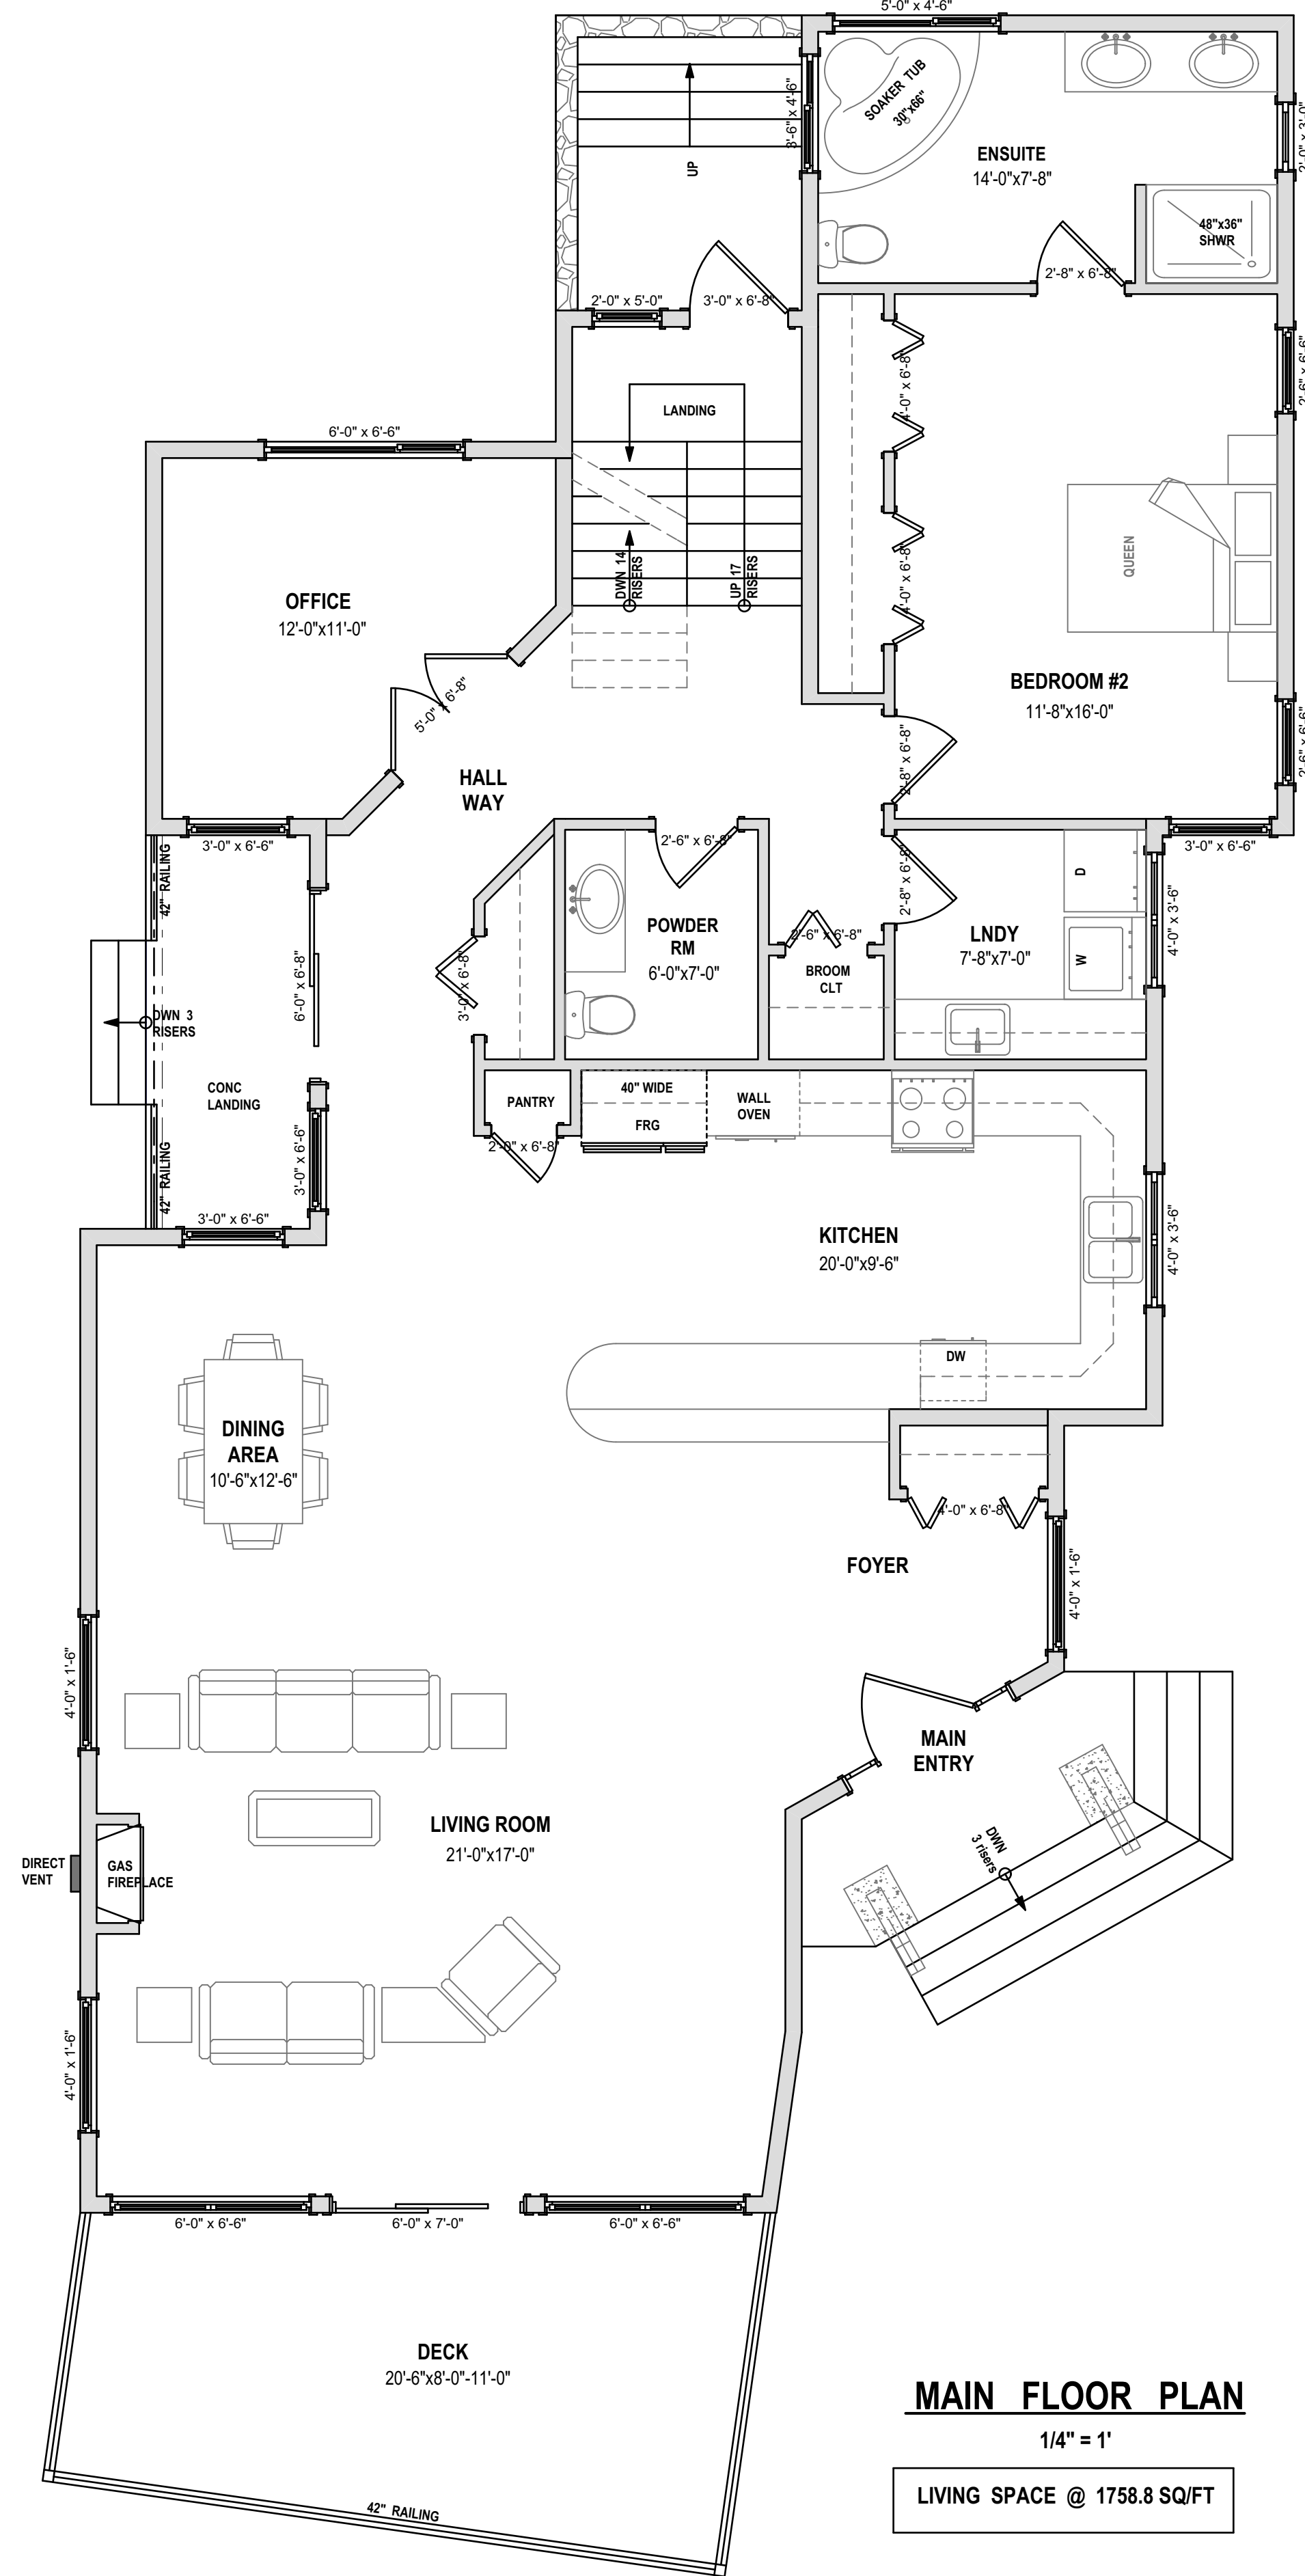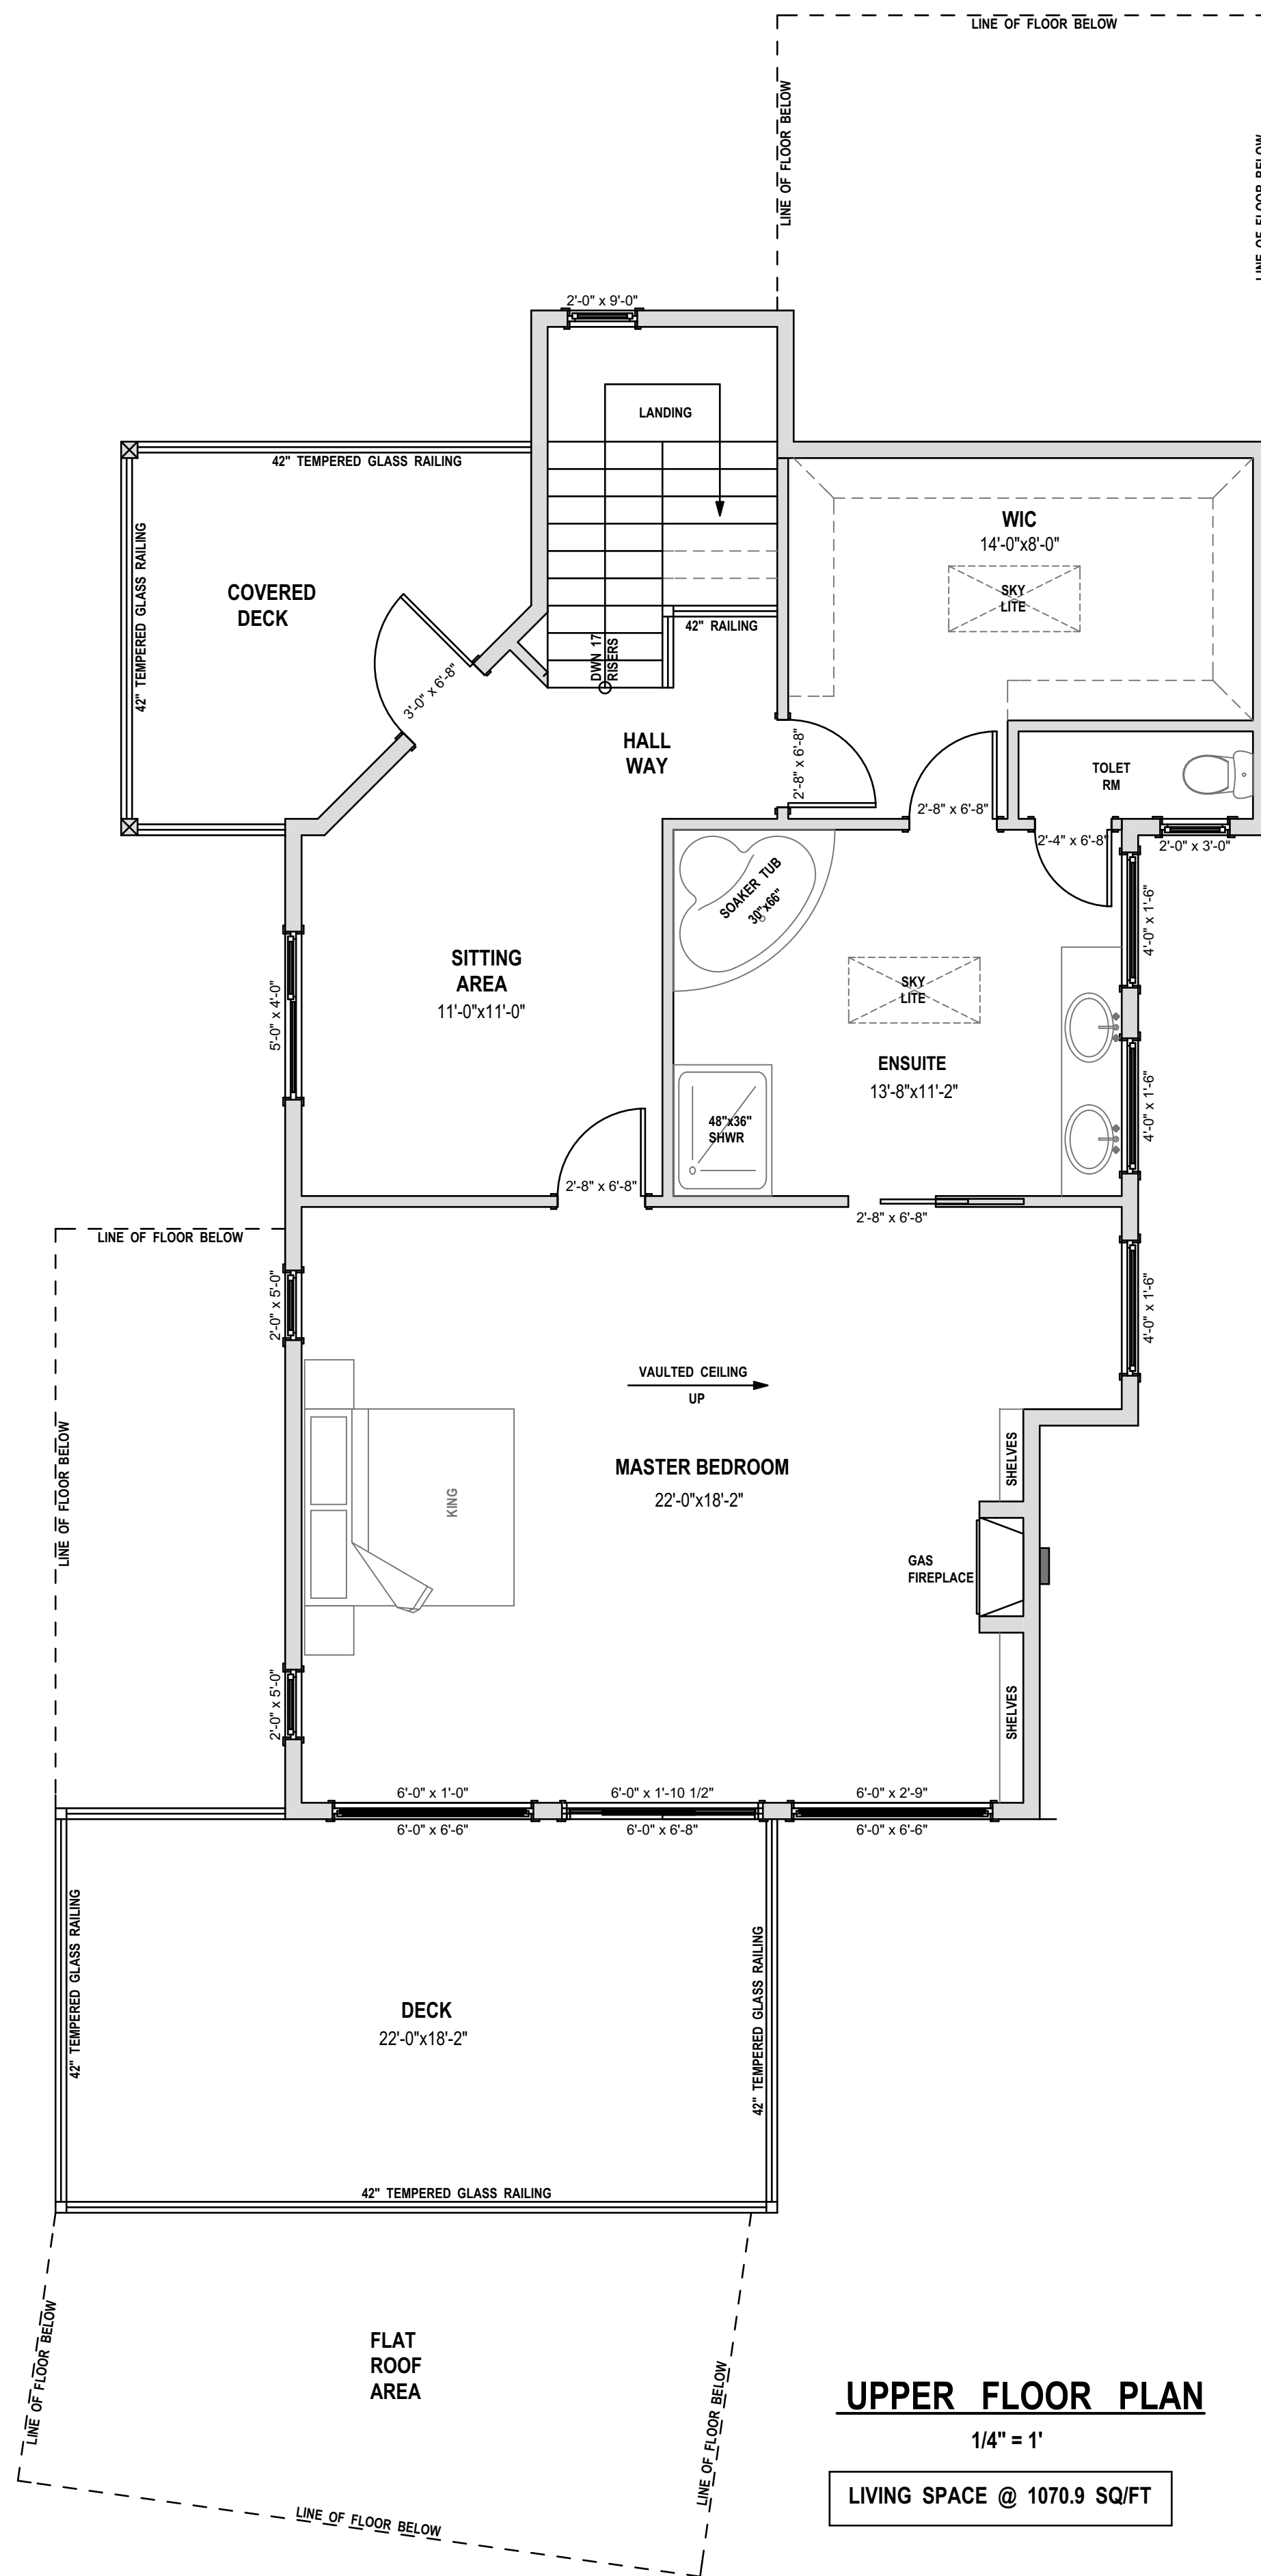

AJB HOME DESIGN
 314-663 Goldstream Avenue
 Victoria BC, V9B 2W9
 Office 250-595-0858
 email: ajbhomdesign@shaw.ca
 www.ajbhomdesign.com

NO.	DATE	DESCRIPTION
1	Jan 01/00	1st Preliminary Drawings
2	Jan 01/00	2nd Preliminary Drawings
3	Jan 01/00	Construction/Permit Drawings-Proofs: Waiting for clients' approval.
4	Jan 01/00	Construction/Permit Drawings for: Building Permit Application, Construction, Estimating, Suppliers and Other Professionals & Trades.

PROJECT TYPE
 NEW SINGLE FAMILY RESIDENCE

SITE: SAMPLE

FOR: SAMPLE

DRAWN BY: Alan Bisson

PAGE NO.
 A-4 of 4